



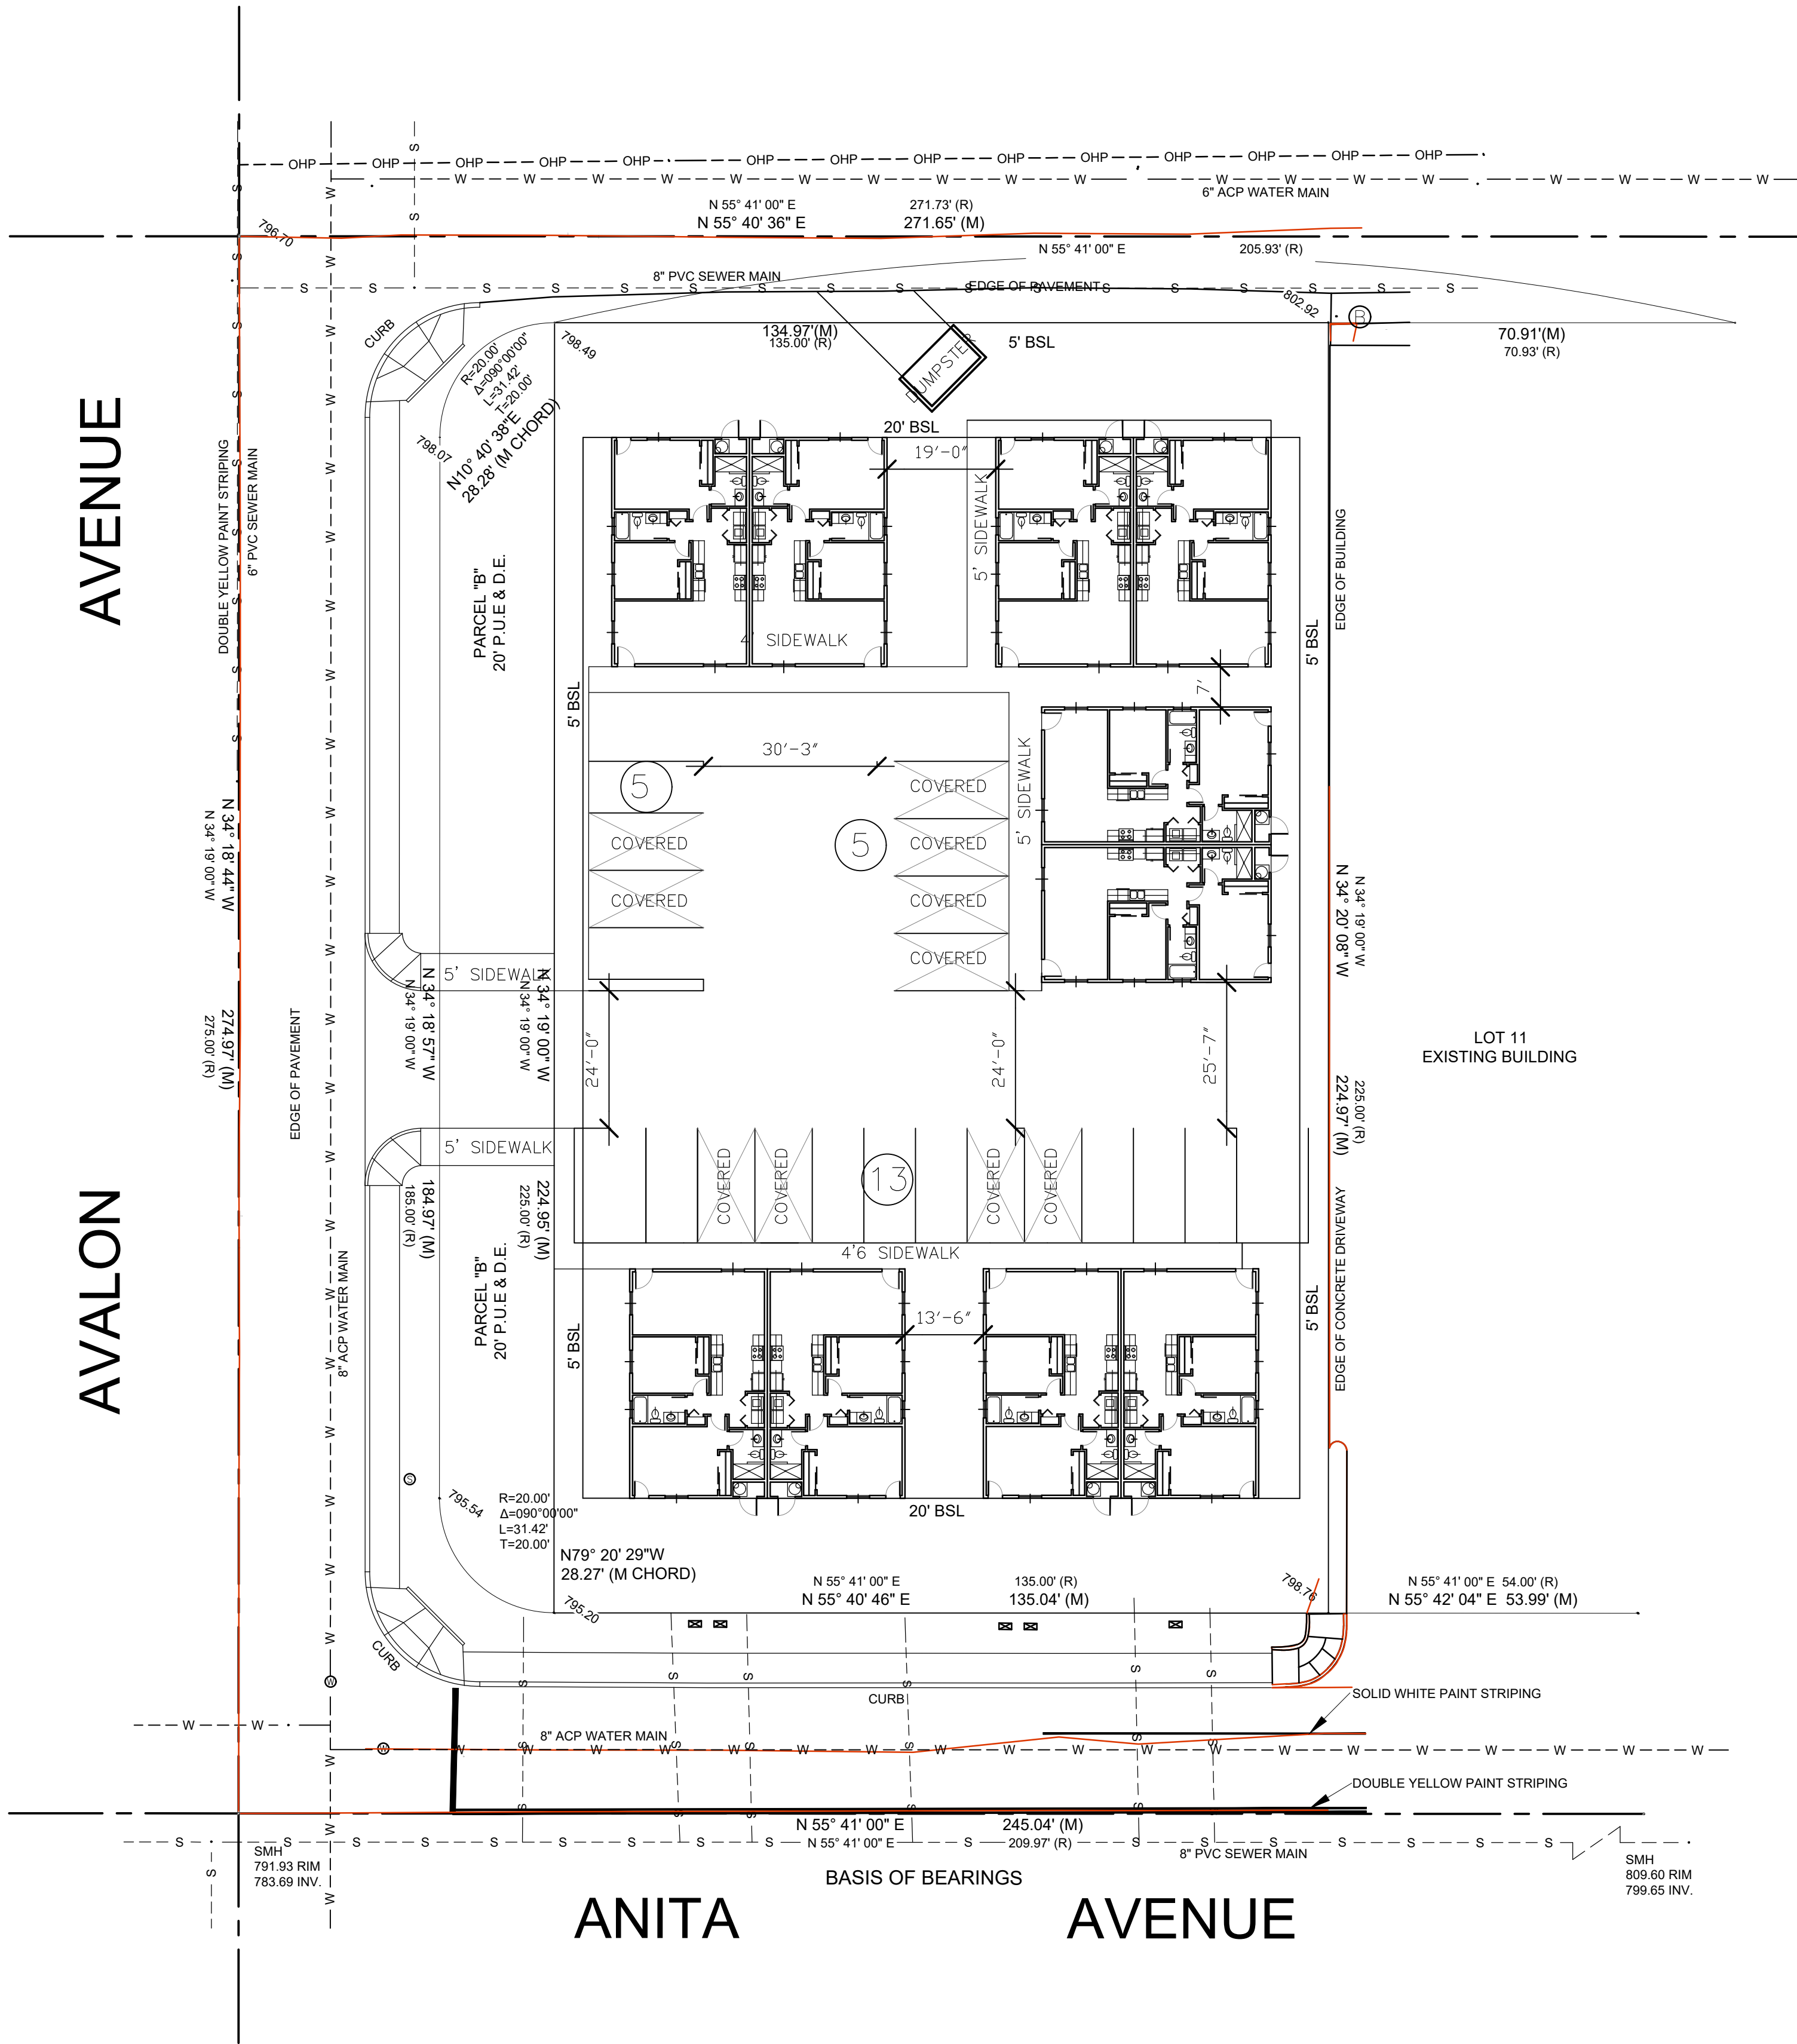

PARKING:
2 SPACE PER UNIT * 10 UNITS = 20 SPACES
GUEST PARKING = 2 SPACES
TOTAL = 22 SPACES
SPACES PROVIDED = 23 SPACES
COVERED SPACES PROVIDED = 10 SPACES

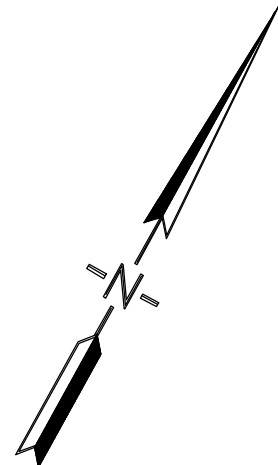

REVISIONS	
DATE	BY
DESIGN CONSULTATION BY: ARBEE DESIGN 30 S. ACOMA BLVD STE 201 LAKE HAVASU CITY, AZ 86403 PHONE 928-486-1726	
MULTI-FAMILY COMPLEX AVALON AVENUE 2242-1-6,7,8,9,10	
Palmieri Construction Inc. P.O. BOX 387 Lake Havasu City, Az 86403 928-486-9618	
SITE PLAN	
DRAWN	RJB
CHECKED	
DATE	4.28.25
SCALE	1"=20'-0"
JOB NO.	
SHEET	ASP1