


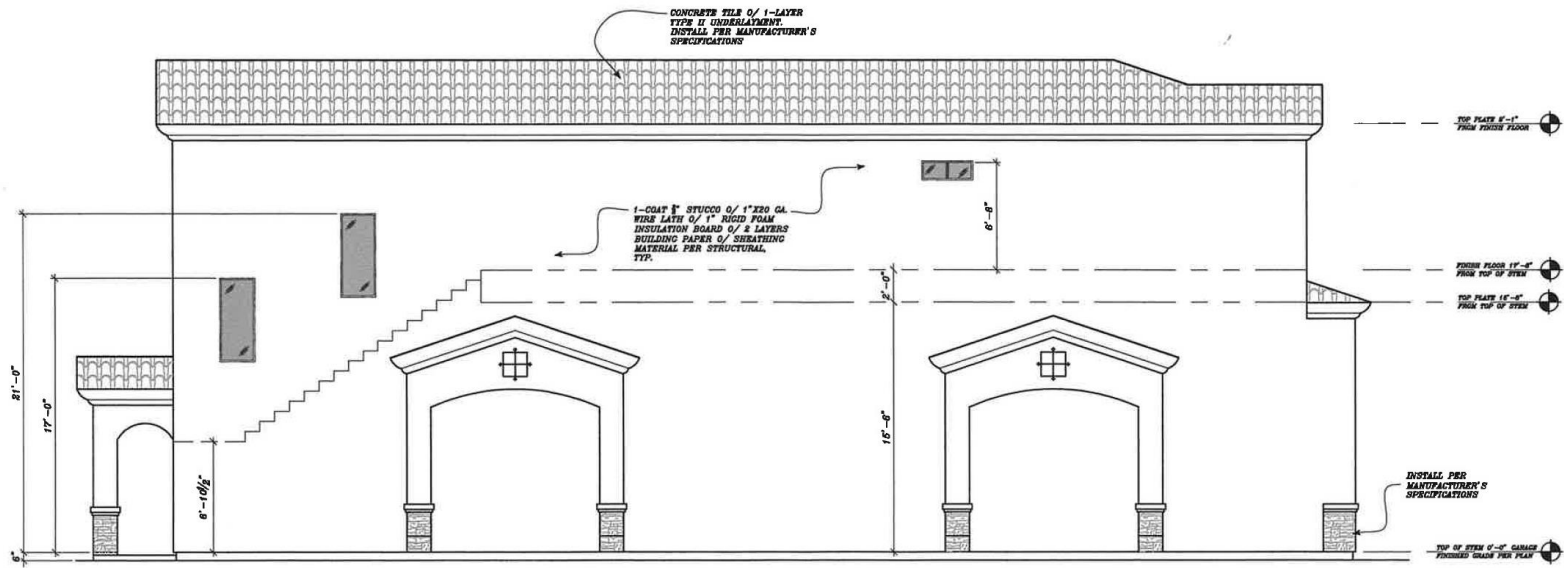

**UNIT A
REAR ELEVATION**

Scale 1/4" = 1'-0"

NOTE:
EXTERIOR STUCCO SYSTEM PER:
LA HABRA I.C.C. REPORT (2004)
LA HABRA FAST WALL 100 OR SIM.
STUCCO CONTROL/EXPANSION
JOINT SPACING MINIMUM 18" O.C.
AND NOT TO EXCEED 144 SQUARE
FEET. SEE DETAIL D/A17 & E/A17



**UNIT A
LEFT ELEVATION**

Scale 1/4" = 1'-0"