

Architecture

Architecture
Interior Design
Landscape Architecture
Land Planning
Construction Management

7927 So. Highpoint Parkway, Suite 300
Sandy, Utah 84074
ph: 801.249.2055
fax: 801.249.1425
www.thinkaiac.com

The designs shown and described herein including all technical drawings, graphic representation & models herein, are proprietary & cannot be copied, duplicated, or commercially exploited in whole or in part without the prior and express written permission from THINK Architecture, Inc.

These drawings are available for limited review and production by clients, consultants, contractors, government agencies, vendors, and office personnel only in accordance with the notice.

LAKE HAVASU PUBLIC WORKS

LAKE HAVASU, AZ

PROJECT NO. 24-077
DATE: 21 OCT 2024


REVISIONS:

60% OWNER REVIEW


SHEET TITLE: SITE PLAN

SHEET NUMBER: A100

© 2022 THINK ARCHITECTURE INC.

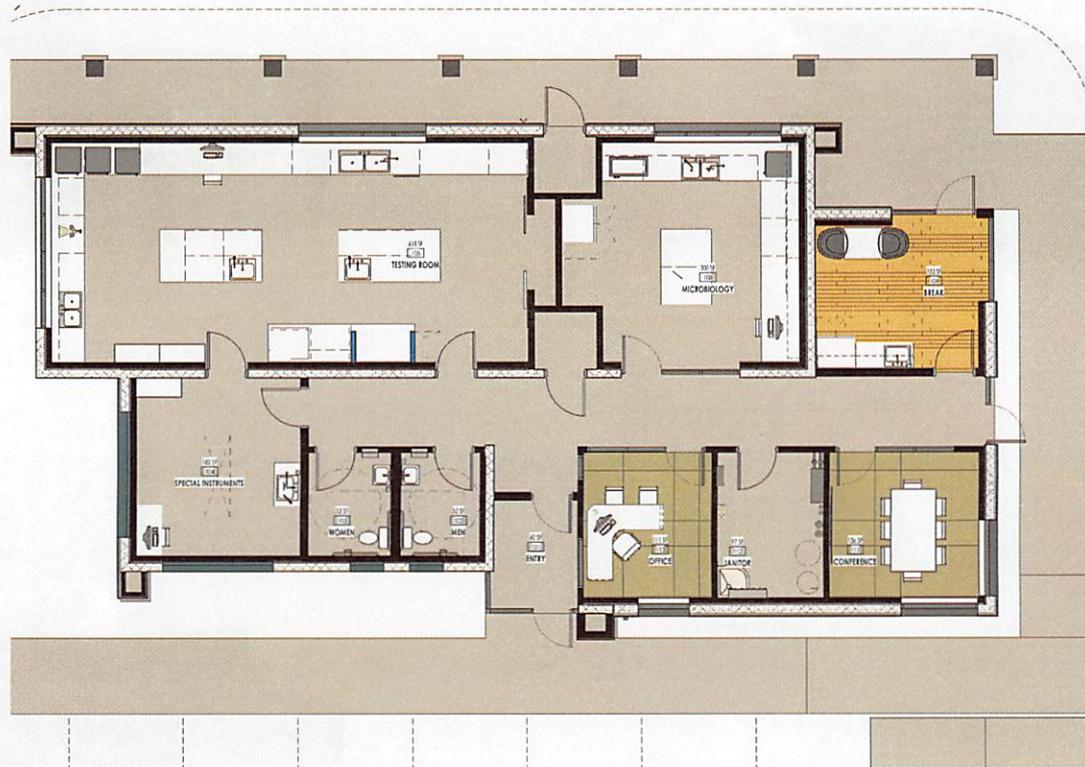


LEVEL 1 - PRESENTATION
1/8" = 1'-0"

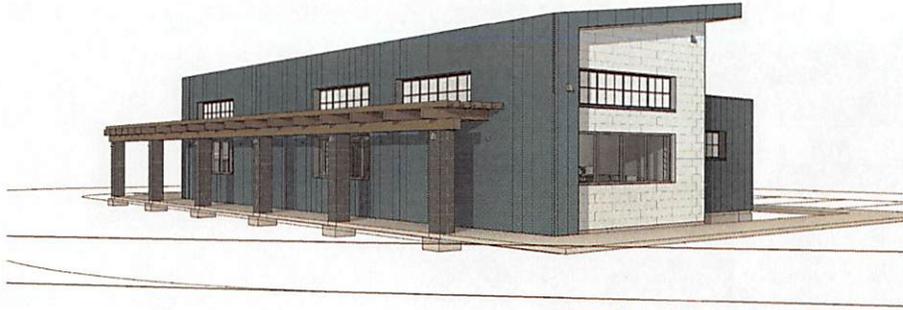

NORTHWEST

1
TOP

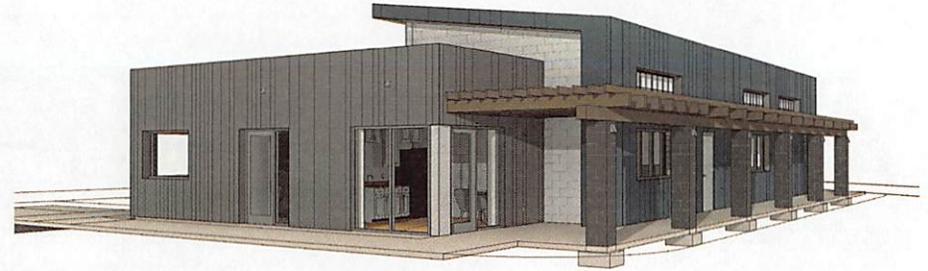

NORTHEAST

2
TOP



SOUTHEAST

4
TOP

