



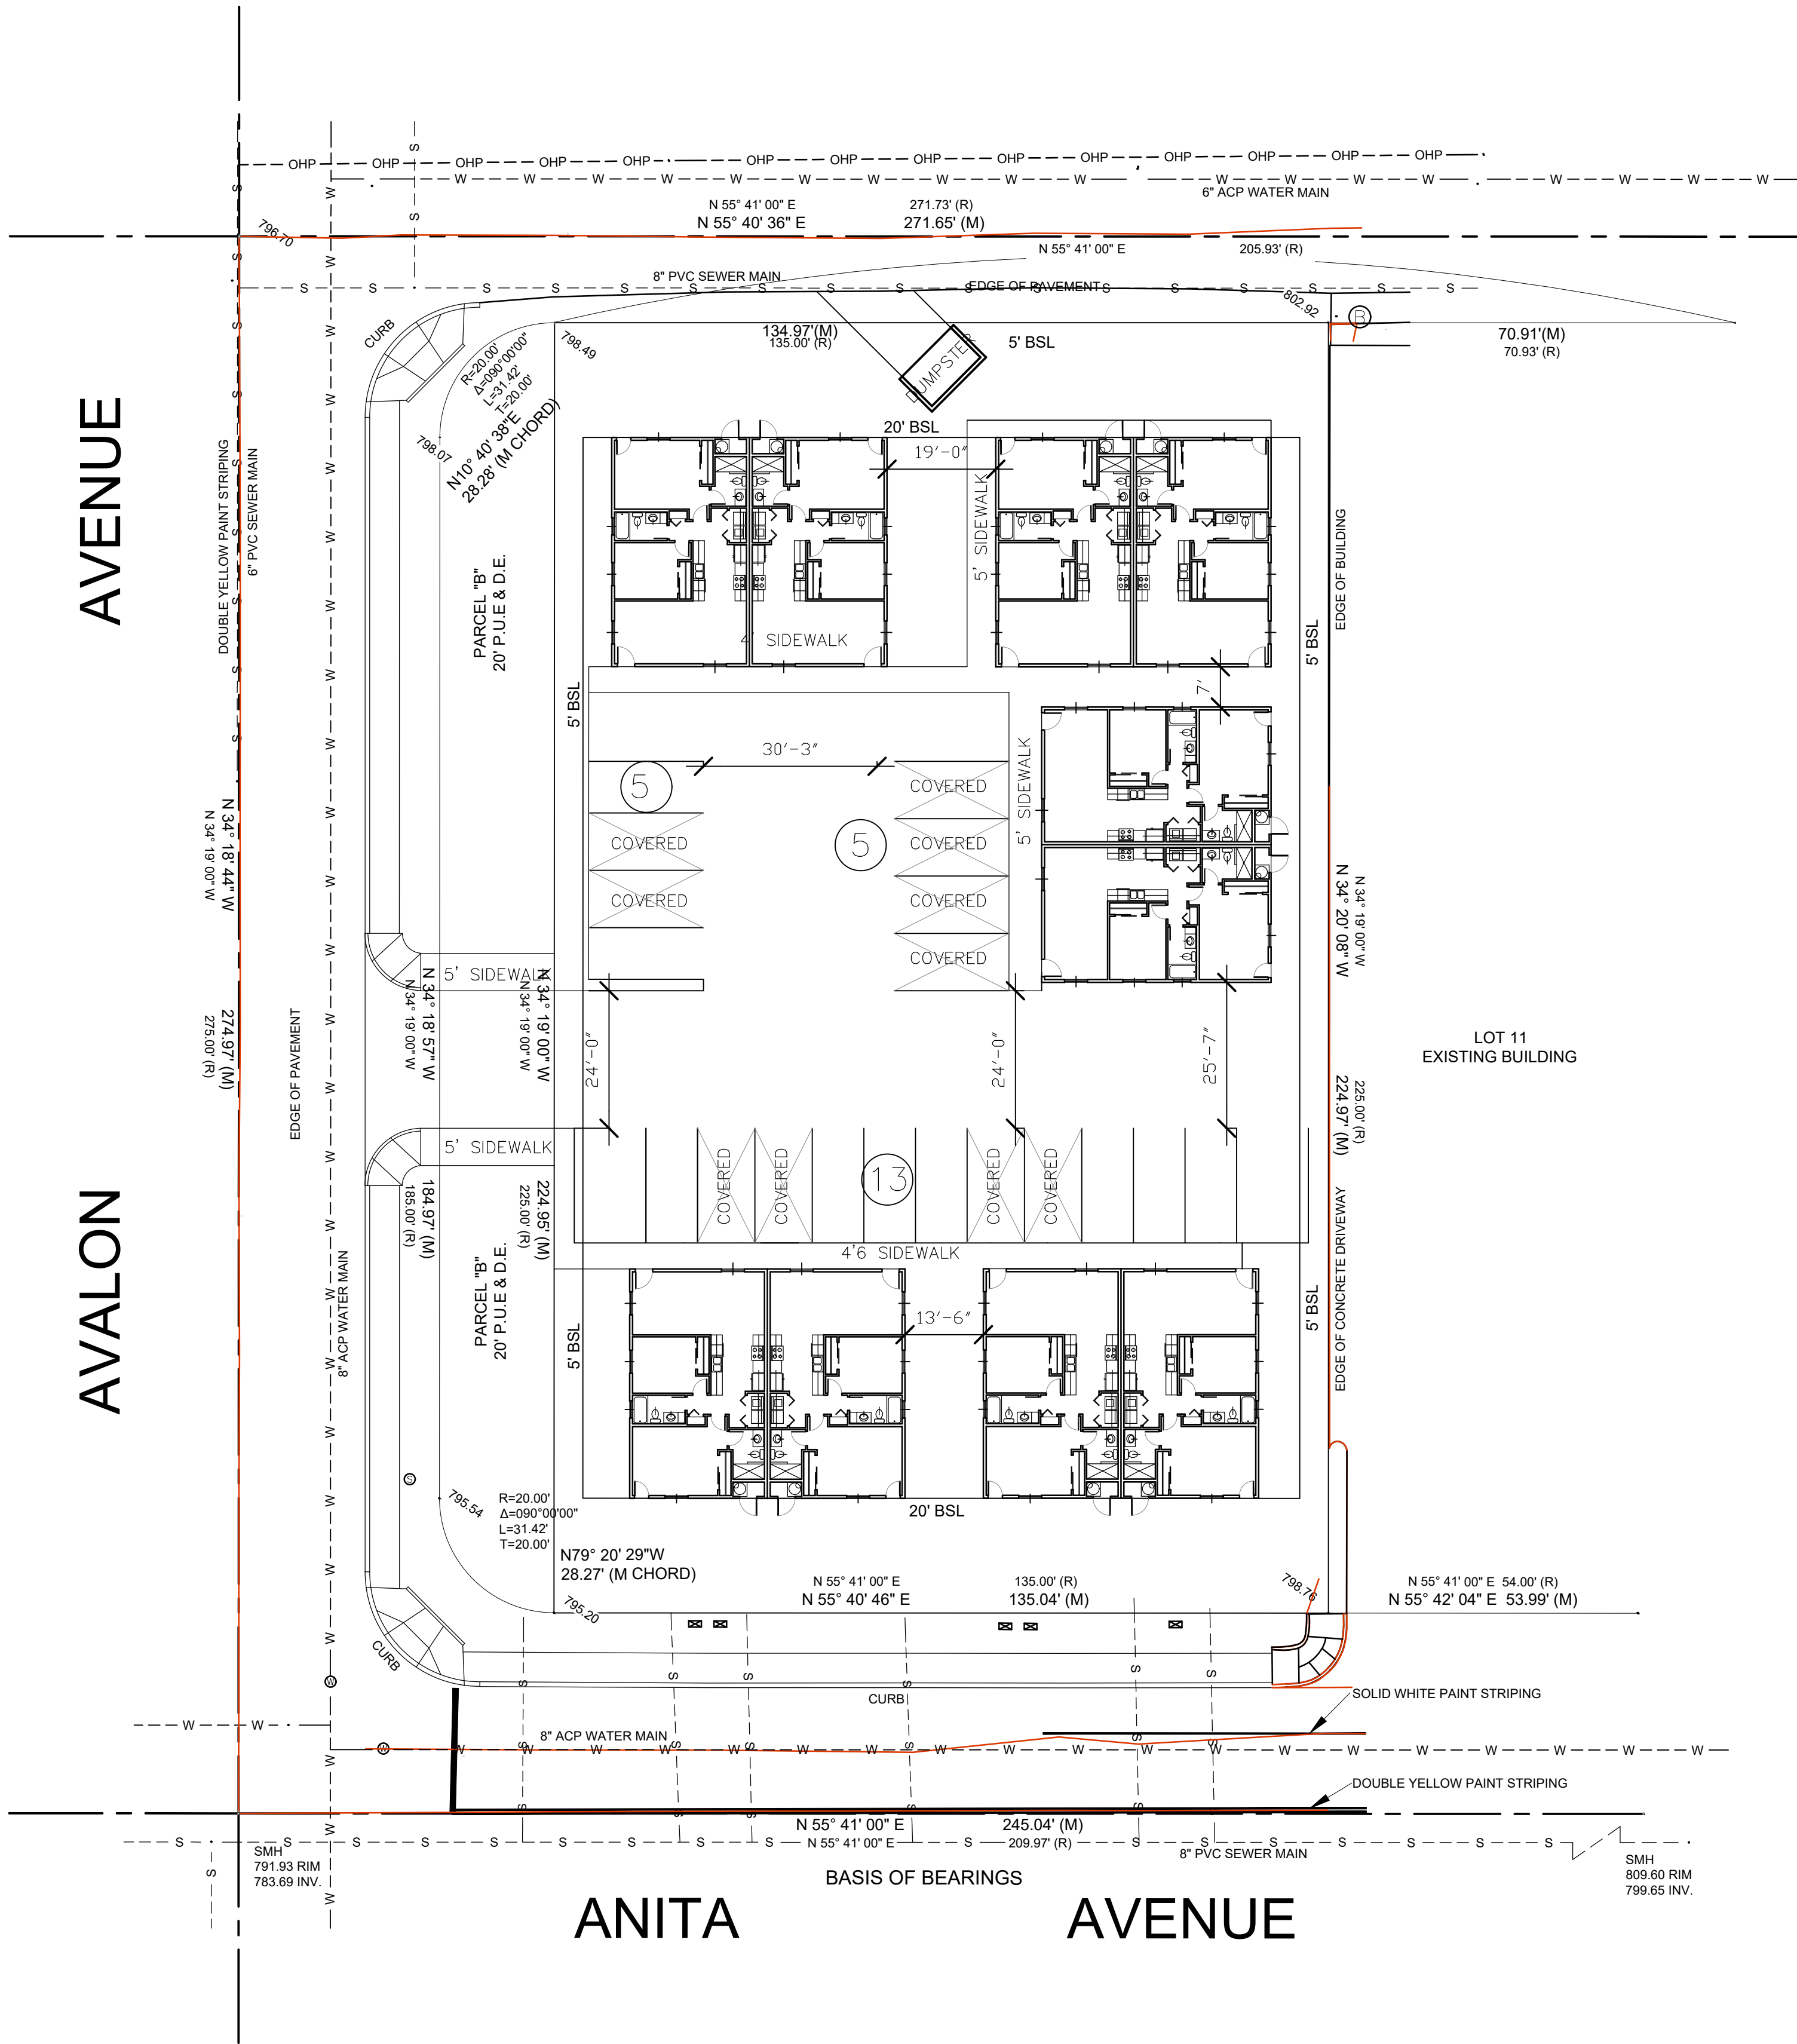

PARKING:
2 SPACE PER UNIT * 10 UNITS = 20 SPACES
GUEST PARKING = 2 SPACES
TOTAL = 22 SPACES
SPACES PROVIDED = 23 SPACES
COVERED SPACES PROVIDED = 10 SPACES

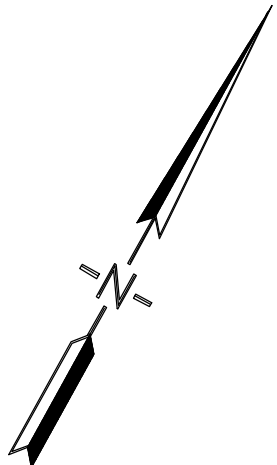

REVISIONS	
DATE	BY

DESIGN CONSULTATION BY:

ARBEE DESIGN

30 S. ACOMA BLVD STE 201
LAKE HAVASU CITY, AZ 86403
PHONE 928-486-1726

MULTI-FAMILY COMPLEX

AVALON AVENUE
2242-1-6,7,8,9,10

Palmieri Construction Inc.

P.O. BOX 387
Lake Havasu City, Az 86403
928-486-9618

SITE PLAN	

DRAWN	RJB
CHECKED	
DATE	4.28.25
SCALE	1"=20'-0"
JOB NO.	
SHEET	ASP1