



3 SOUTH ELEVATION
1/8" = 1'-0"

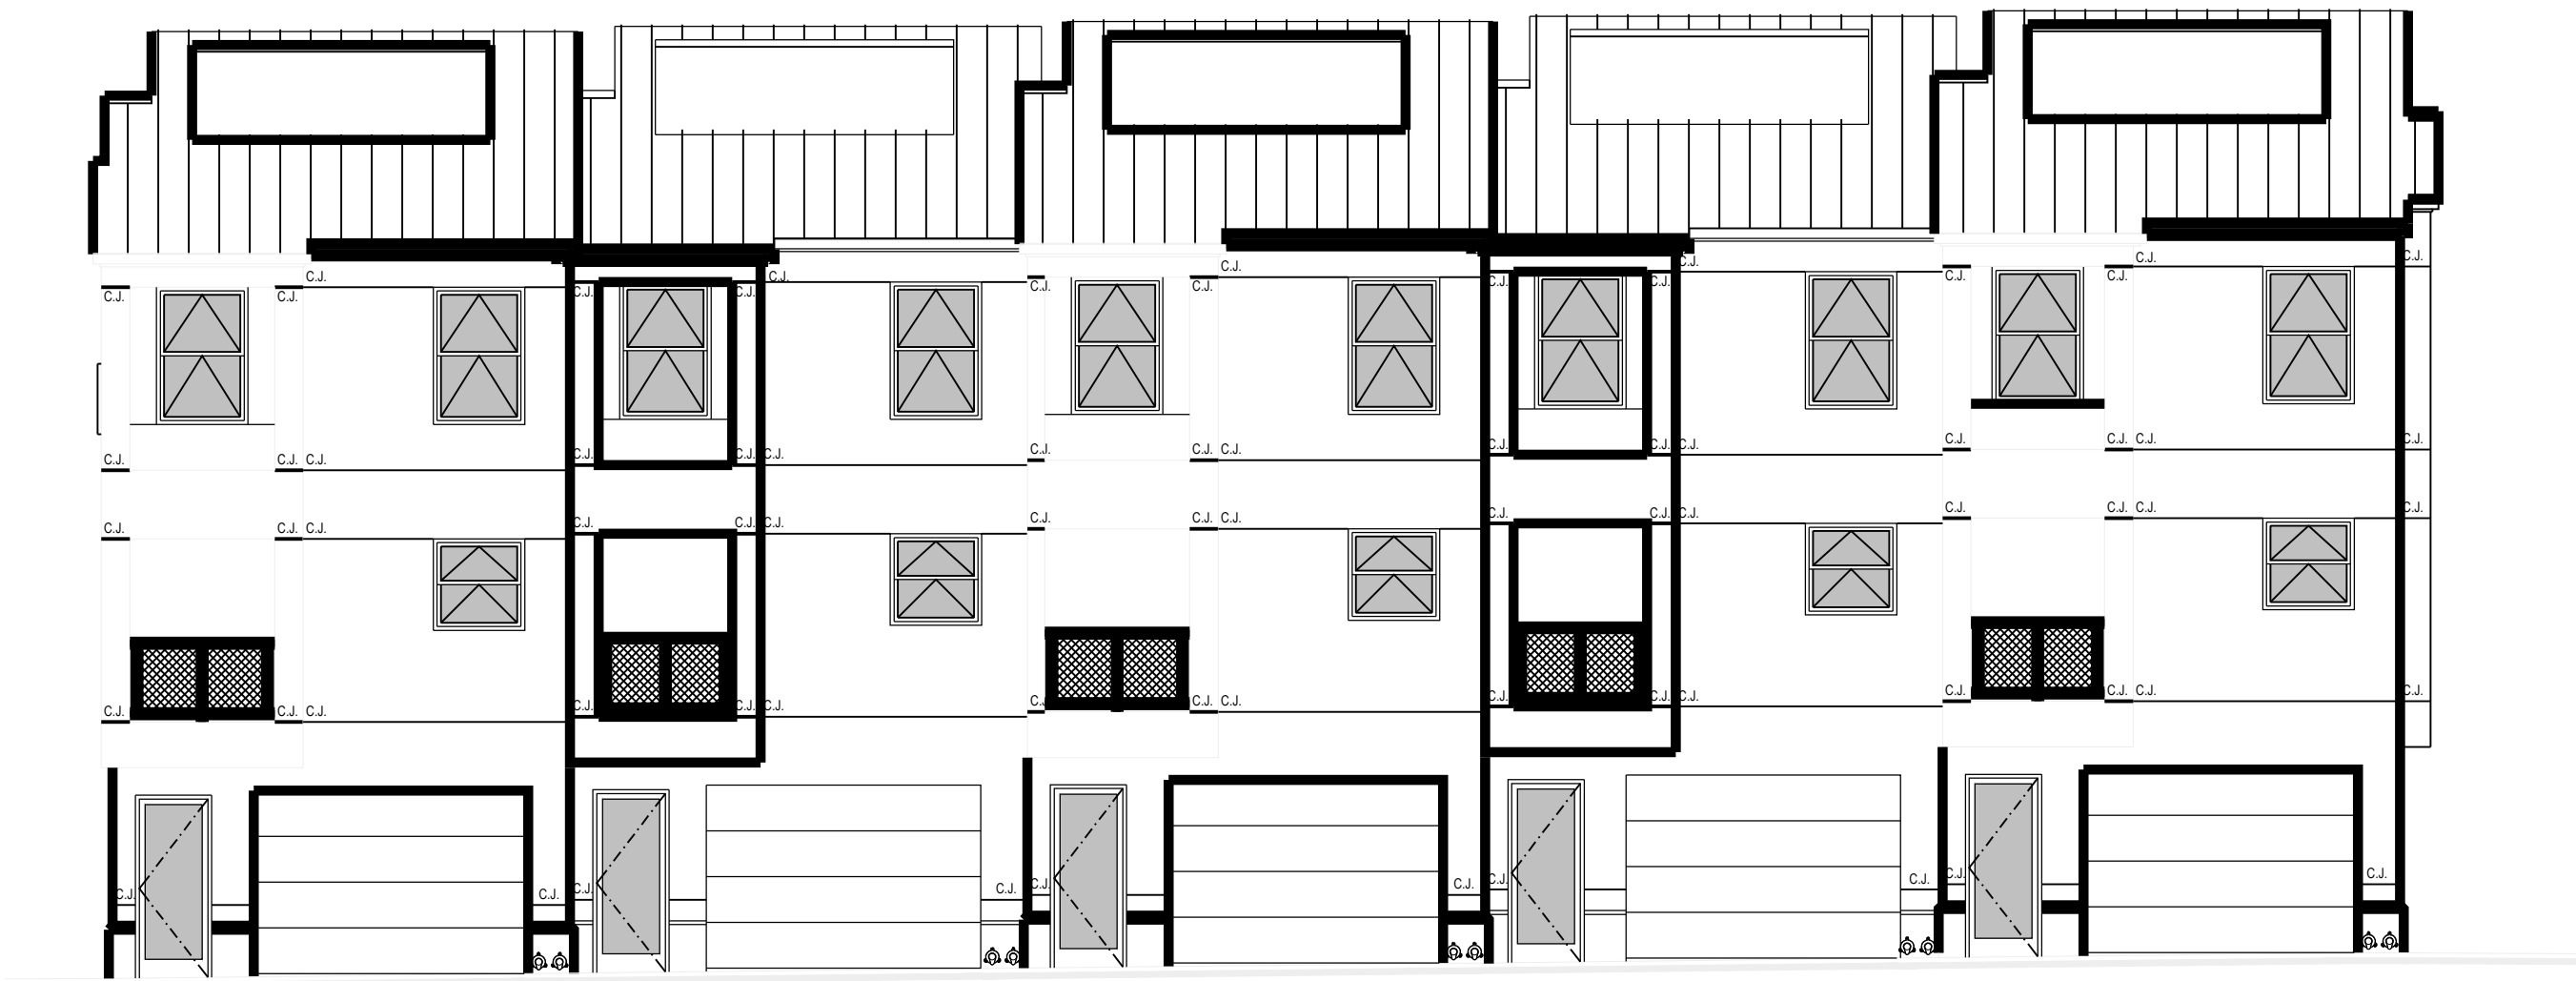

1 WEST ELEVATION
1/8" = 1'-0"



4 EAST ELEVATION
1/8" = 1'-0"

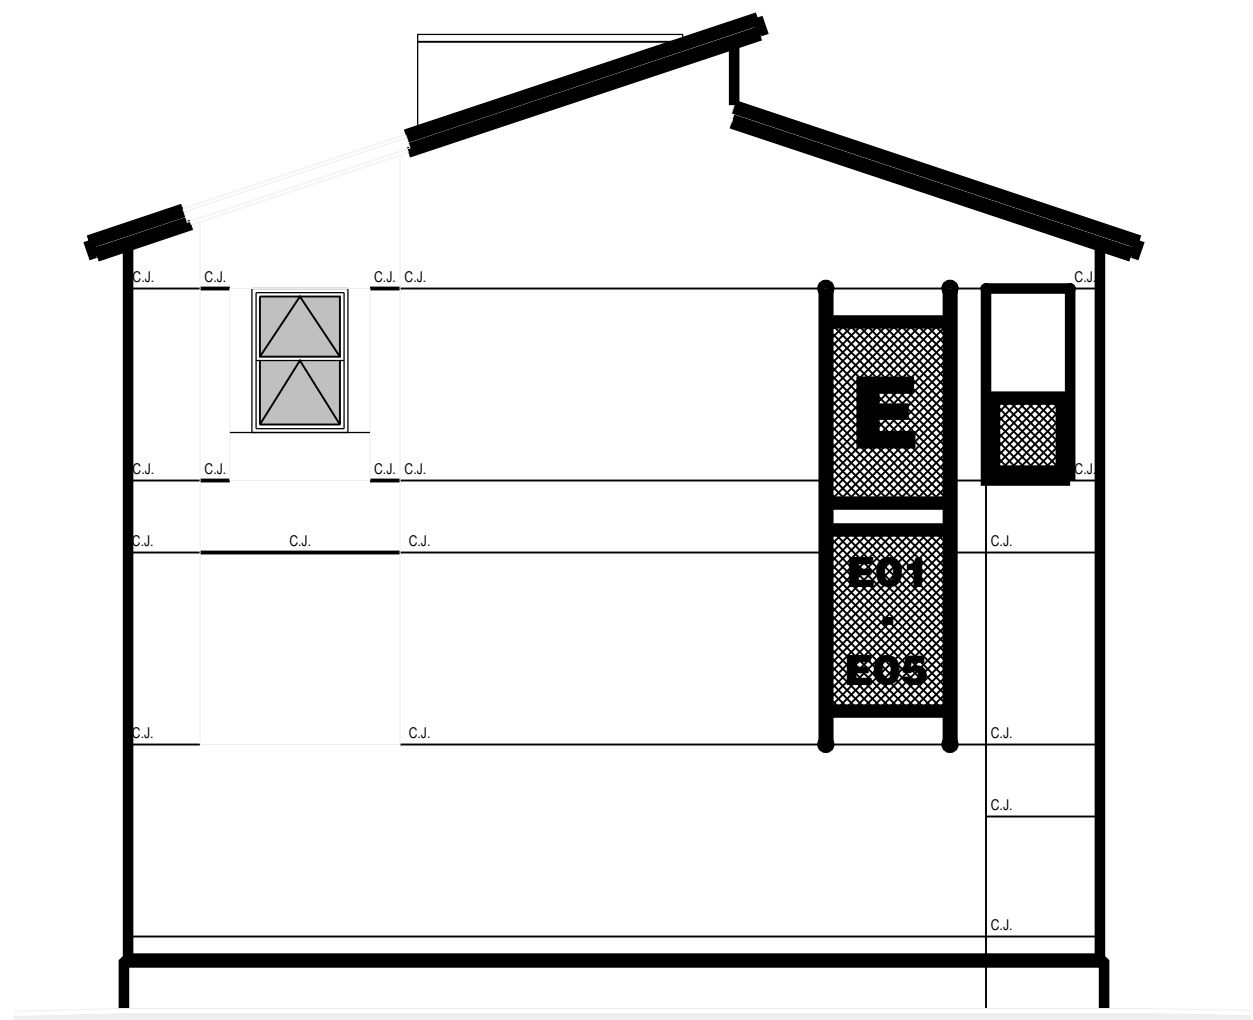

2 NORTH ELEVATION
1/8" = 1'-0"

KEYNOTES			
SYMBOL	MANUFACTURER	MATERIAL	COLOR
1	OMEGA STUCCO PRODUCTS	STUCCO WALLS	QUIVER TAN SW6151
2	OMEGA STUCCO PRODUCTS	STUCCO WALLS	NATUREL SW7542
3	OMEGA STUCCO PRODUCTS	STUCCO WALLS	ARTICHOKE SW6179
4	OMEGA STUCCO PRODUCTS	STUCCO WALLS	SPICED CIDER SW7702
5	MBCI	PREFINISHED METAL ROOFING	BUCKSKIN
6	BY OWNER	PRIMED AND PAINTED STEEL GUARDRAIL	PAINT TO MATCH METAL ROOFING
7	BY OWNER	DECORATIVE STEEL ORNAMENT	PAINT TO MATCH METAL ROOFING
8	BY OWNER	FRONT DOOR STEEL SIGNAGE	PAINT TO MATCH METAL ROOFING
9	BY OWNER	FRONT DOOR STEEL SIGNAGE	PAINT TO MATCH METAL ROOFING
10	J.R. SMITH	ROOF DRAIN W/ DOWNSPOUT NOZZLE	-
11	J.R. SMITH	OVERFLOW DRAIN W/ DOWNSPOUT NOZZLE	-
12	BY OWNER	PREFINISHED 24 GA. GALVANIZED CAP FLASHING	PAINT TO MATCH WALL BELOW
13	PER SCHEDULE	DOOR	PER SCHEDULE
14	PER SCHEDULE	WINDOW	PER SCHEDULE

NOTE:
1. VERIFY ALL FINAL COLOR SELECTIONS W/ OWNER.
2. ALL FLASHING TO BE PAINTED TO MATCH COLOR OF ADJACENT WALL UNLESS OTHERWISE NOTED
3. GENERAL CONTRACTOR SHALL PROVIDE ALLOWANCE FOR PATCHING STUCCO AND REPAIRING CRACKS, IN EXTERIOR FINISH.

SEAL

FOR REVIEW ONLY
NOT FOR
CONSTRUCTION

DRAWINGS AND SPECIFICATIONS REMAIN THE PROPERTY OF THE DESIGN PROFESSIONAL. COPIES OF THE DRAWINGS AND SPECIFICATIONS RETAINED BY THE CLIENT MAY BE UTILIZED ONLY FOR HIS USE AND FOR OCCUPYING THE PROJECT FOR WHICH THEY WERE PREPARED, AND NOT FOR THE CONSTRUCTION OF ANY OTHER PROJECTS.

PROJECT NAME
DESERT SKY TOWNHOMES

ARCHITECT OF RECORD
SELBERG ASSOCIATES INC.
ARCHITECTURE & PLANNING
2130 MESQUITE AVE | SUITE 204
LAKE HAVASU CITY | ARIZONA | 86403
(928) 855-6544

PROJECT NO.	22058
ISSUED FOR:	SCHEMATIC
ISSUED DATE:	APRIL 16, 2025
REVISION	ISSUE DATE
SHEET TITLE:	
BUILDING ELEVATIONS BUILDING E	
SHEET NO.	

A5.06