



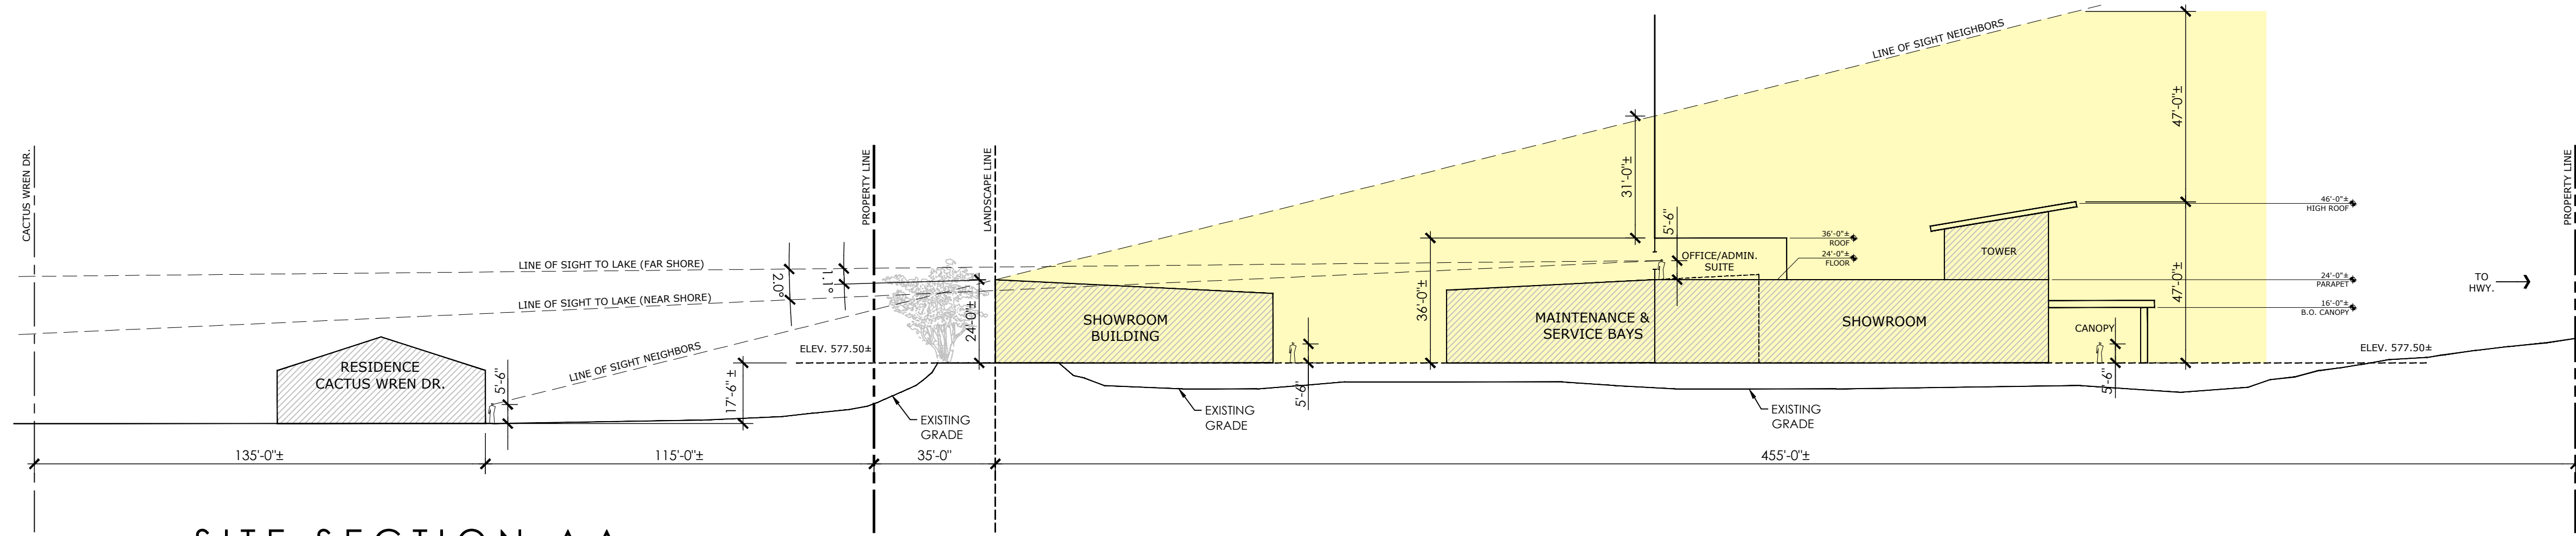


SITE SECTION A-A

SCALE: 1" = 30"

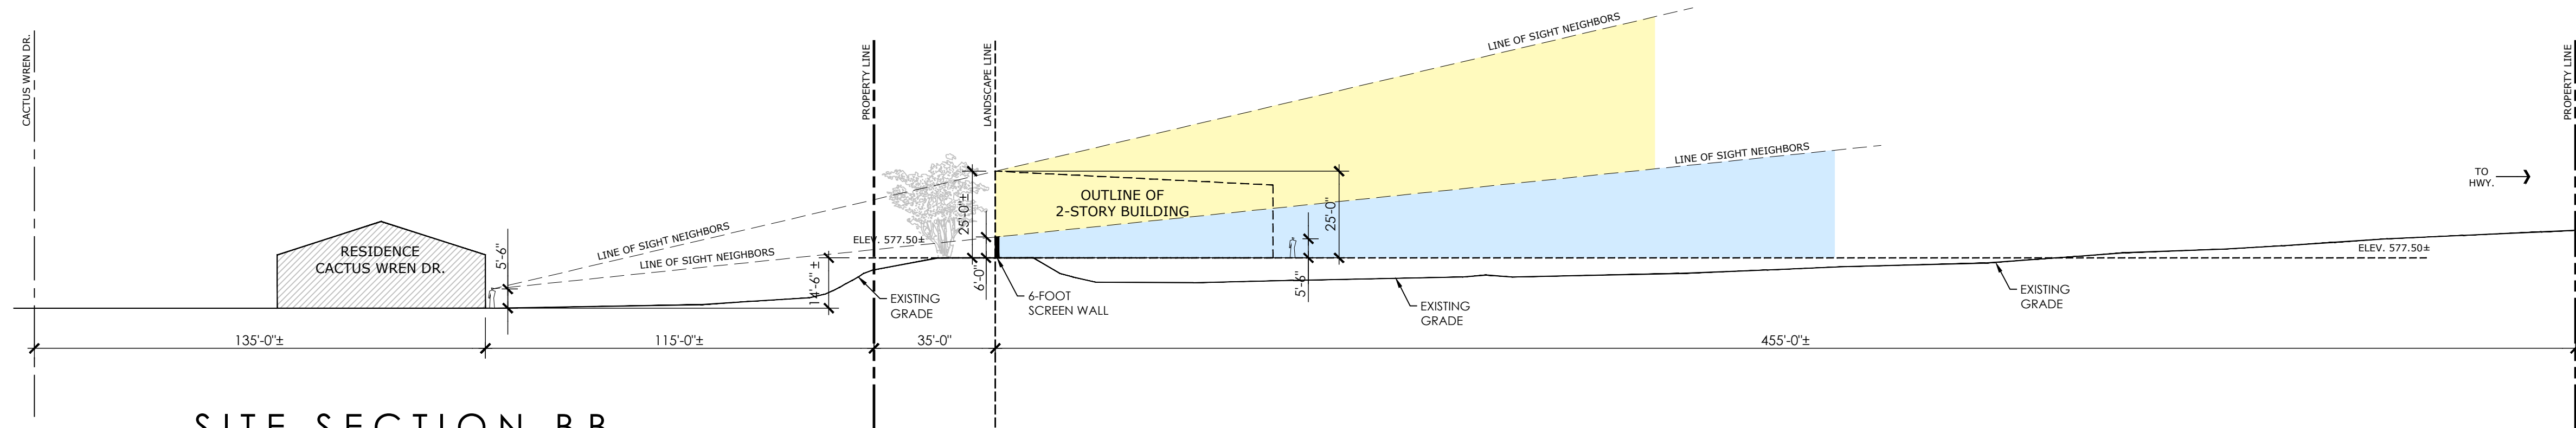


SITE SECTION B-B

SCALE: 1" = 30"

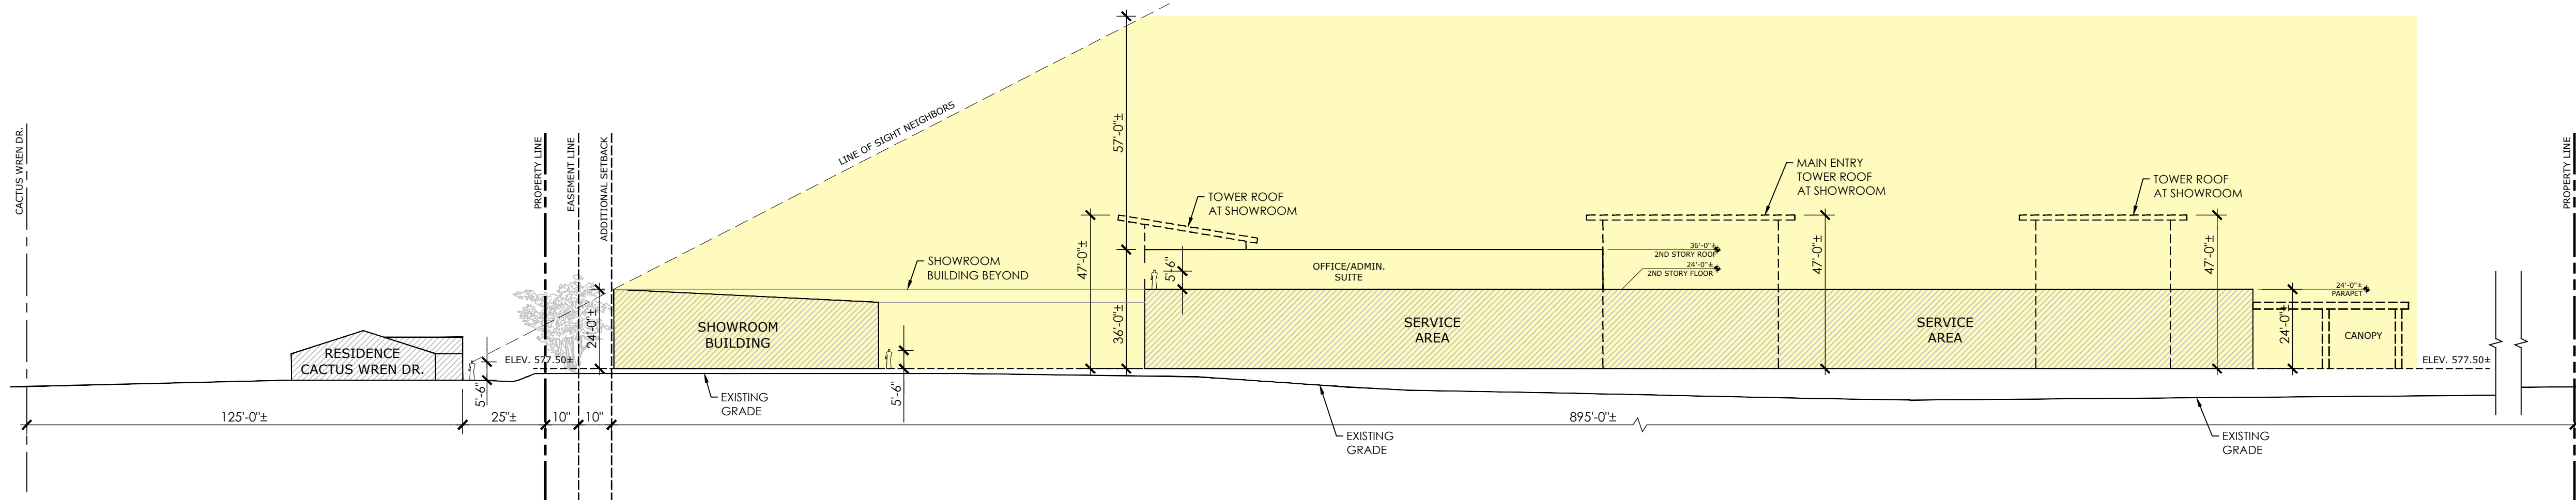

SITE PARTIAL SECTION C-C


SCALE: 1" = 30"

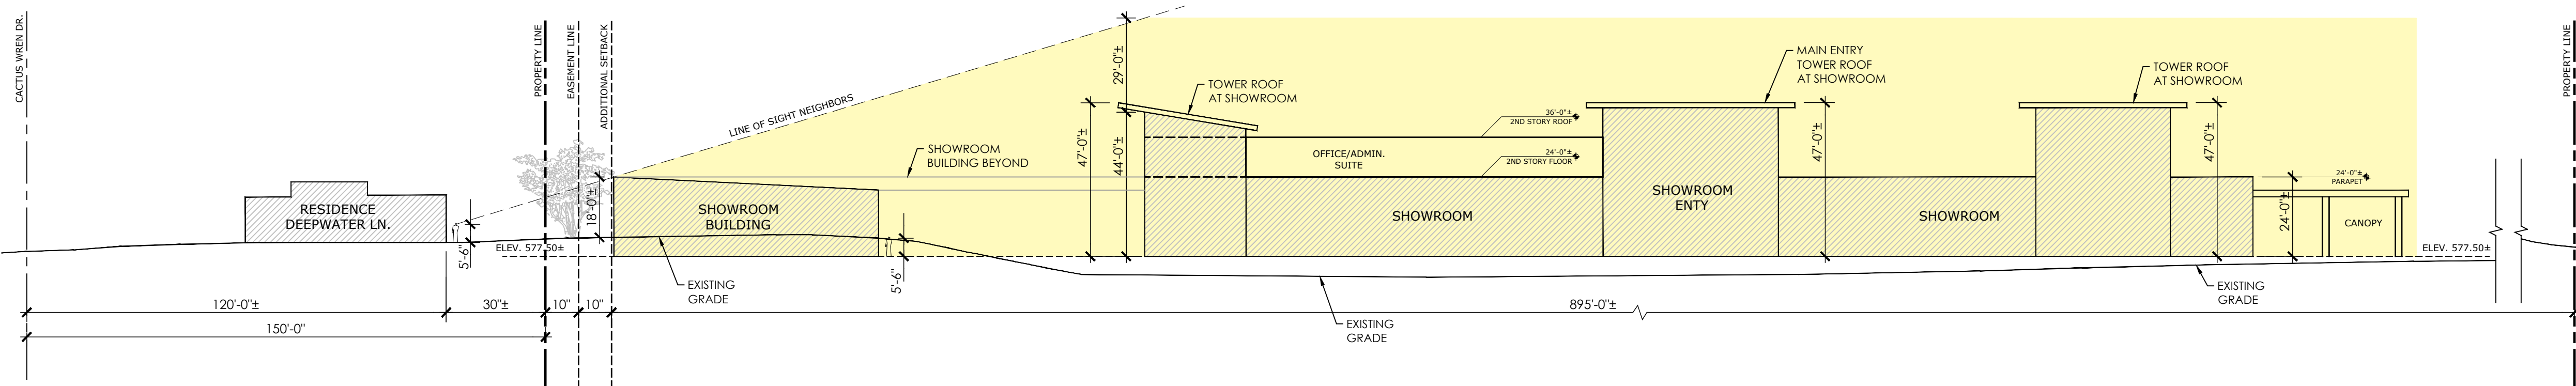

SITE PARTIAL SECTION D-D

SCALE: 1" = 30"

HATCH DESIGN
ARCHITECTURE
200 W. 36TH STREET
SUITE 100
OFFICE: (208) 425-3204
FAX: (208) 475-3205
COPYRIGHT 2024
HATCH DESIGN
ARCHITECTURE

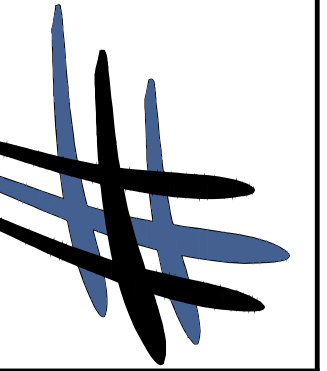

THIS DRAWING AND ALL CONTENTS HEREIN ARE THE PROPERTY OF HATCH DESIGN ARCHITECTURE. NO PART OF THIS DRAWING OR ANY CONTENTS HEREIN MAY BE REPRODUCED OR TRANSMITTED IN ANY FORM OR BY ANY MEANS, ELECTRONIC OR MECHANICAL, INCLUDING PHOTOCOPYING, RECORDING, OR BY ANY INFORMATION STORAGE AND RETRIEVAL SYSTEM, WITHOUT THE WRITTEN PERMISSION OF HATCH DESIGN ARCHITECTURE. THE USE OF THE PLANS SHALL BE RESTRICTED TO THE PROJECT AND SITE SPECIFICALLY IDENTIFIED HEREIN. ANY OTHER USE OF THESE PLANS WITHOUT THE WRITTEN PERMISSION OF HATCH DESIGN ARCHITECTURE IS PROHIBITED. HATCH DESIGN ARCHITECTURE AND ITS CONSULTANTS SHALL BE DEEMED TO HAVE ACCEPTED THE RESPONSIBILITY FOR THE DESIGN AND CONSTRUCTION OF THE PROJECT AND SHALL RETAIN ALL COMMON LAW, STATUTORY AND OTHER RESERVED RIGHTS, INCLUDING COPYRIGHTS.

PROJECT TITLE:
**ANDERSON
POWERSPORTS**

2801 N. HIGHWAY 95, LAKE HAVASU CITY, AZ

DATE	DESCRIPTION - COMMENTS
DATE:	JUN 2024
DRAWN BY:	WT
CHECKED BY:	JLH
JOB NUMBER:	MRKT24

SHEET TITLE
**SITE
SECTIONS**

SHEET NUMBER
A-1.2