


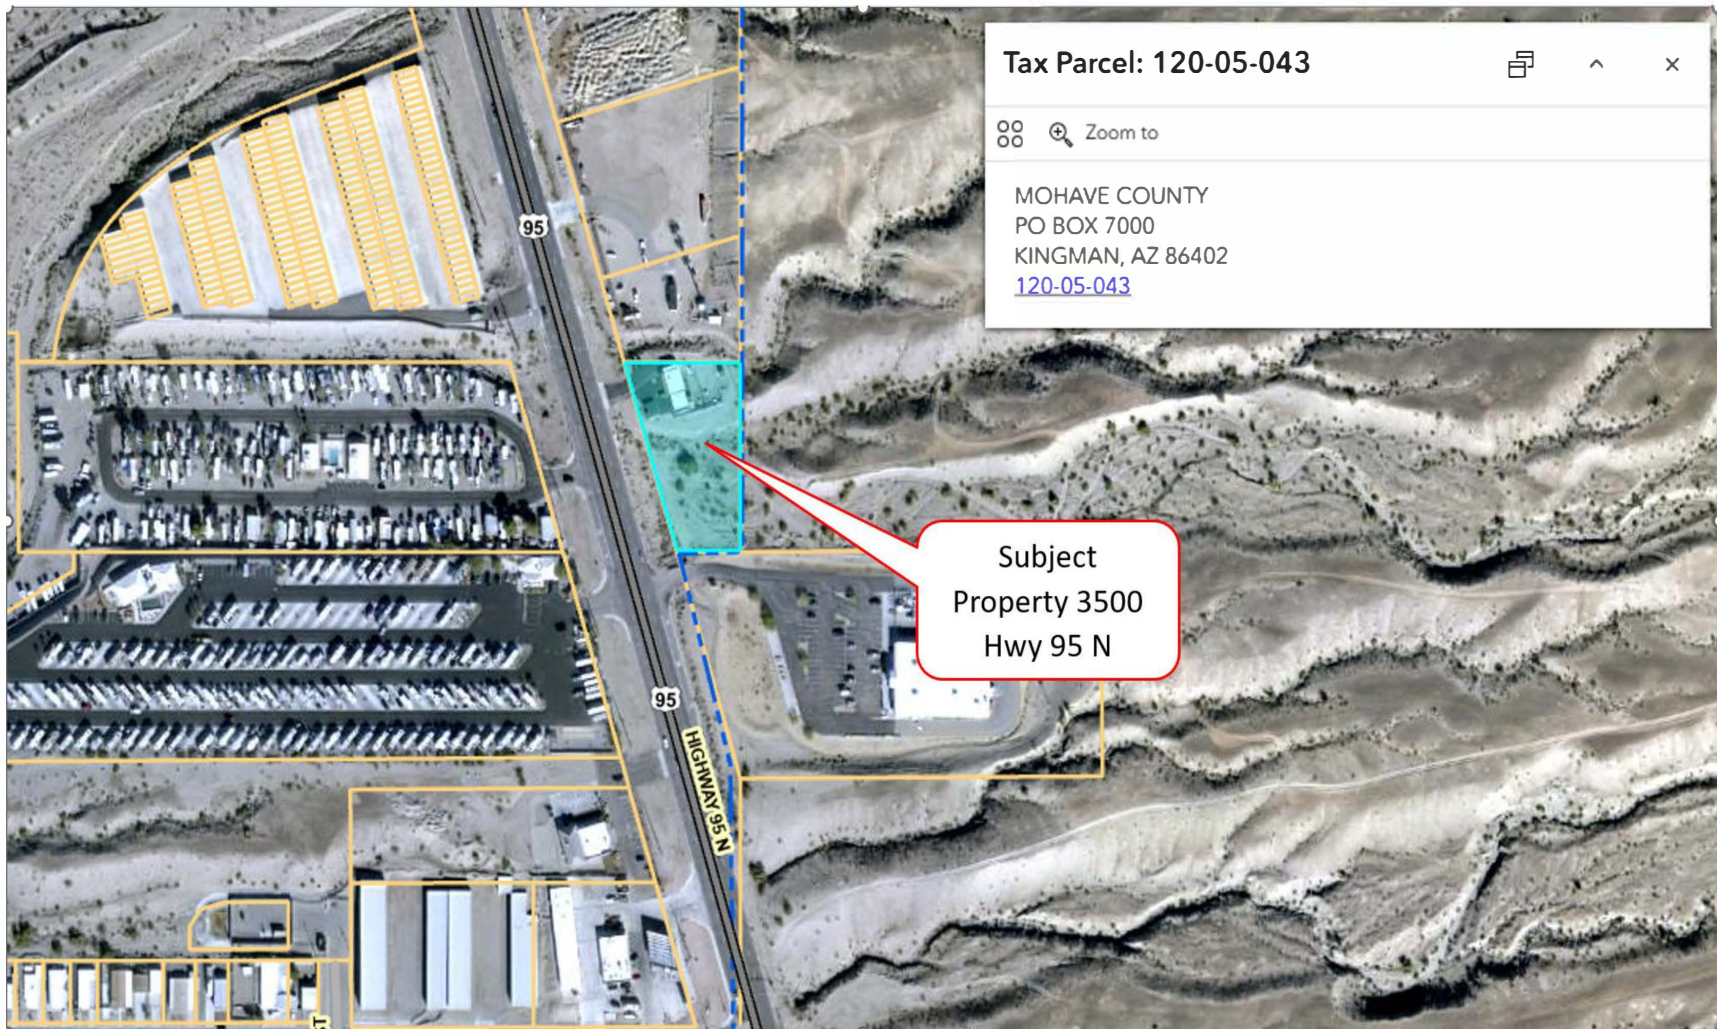

T14N R20W SEC 21 BEG AT THE E2 COR SEC 21; TH S ALONG E SEC LN 330'; TH S 89DEG57' 30W 116.34' TO PT ON ELY BNDRY OF PROSPOSED HWY 95; TH N 16DEG 25' 43W ALONG SAID BNDRY TO PT ON E-W MID SEC LN; TH N 89DEG 57' 30 E 213.17' TO POB CONT 1.13AC