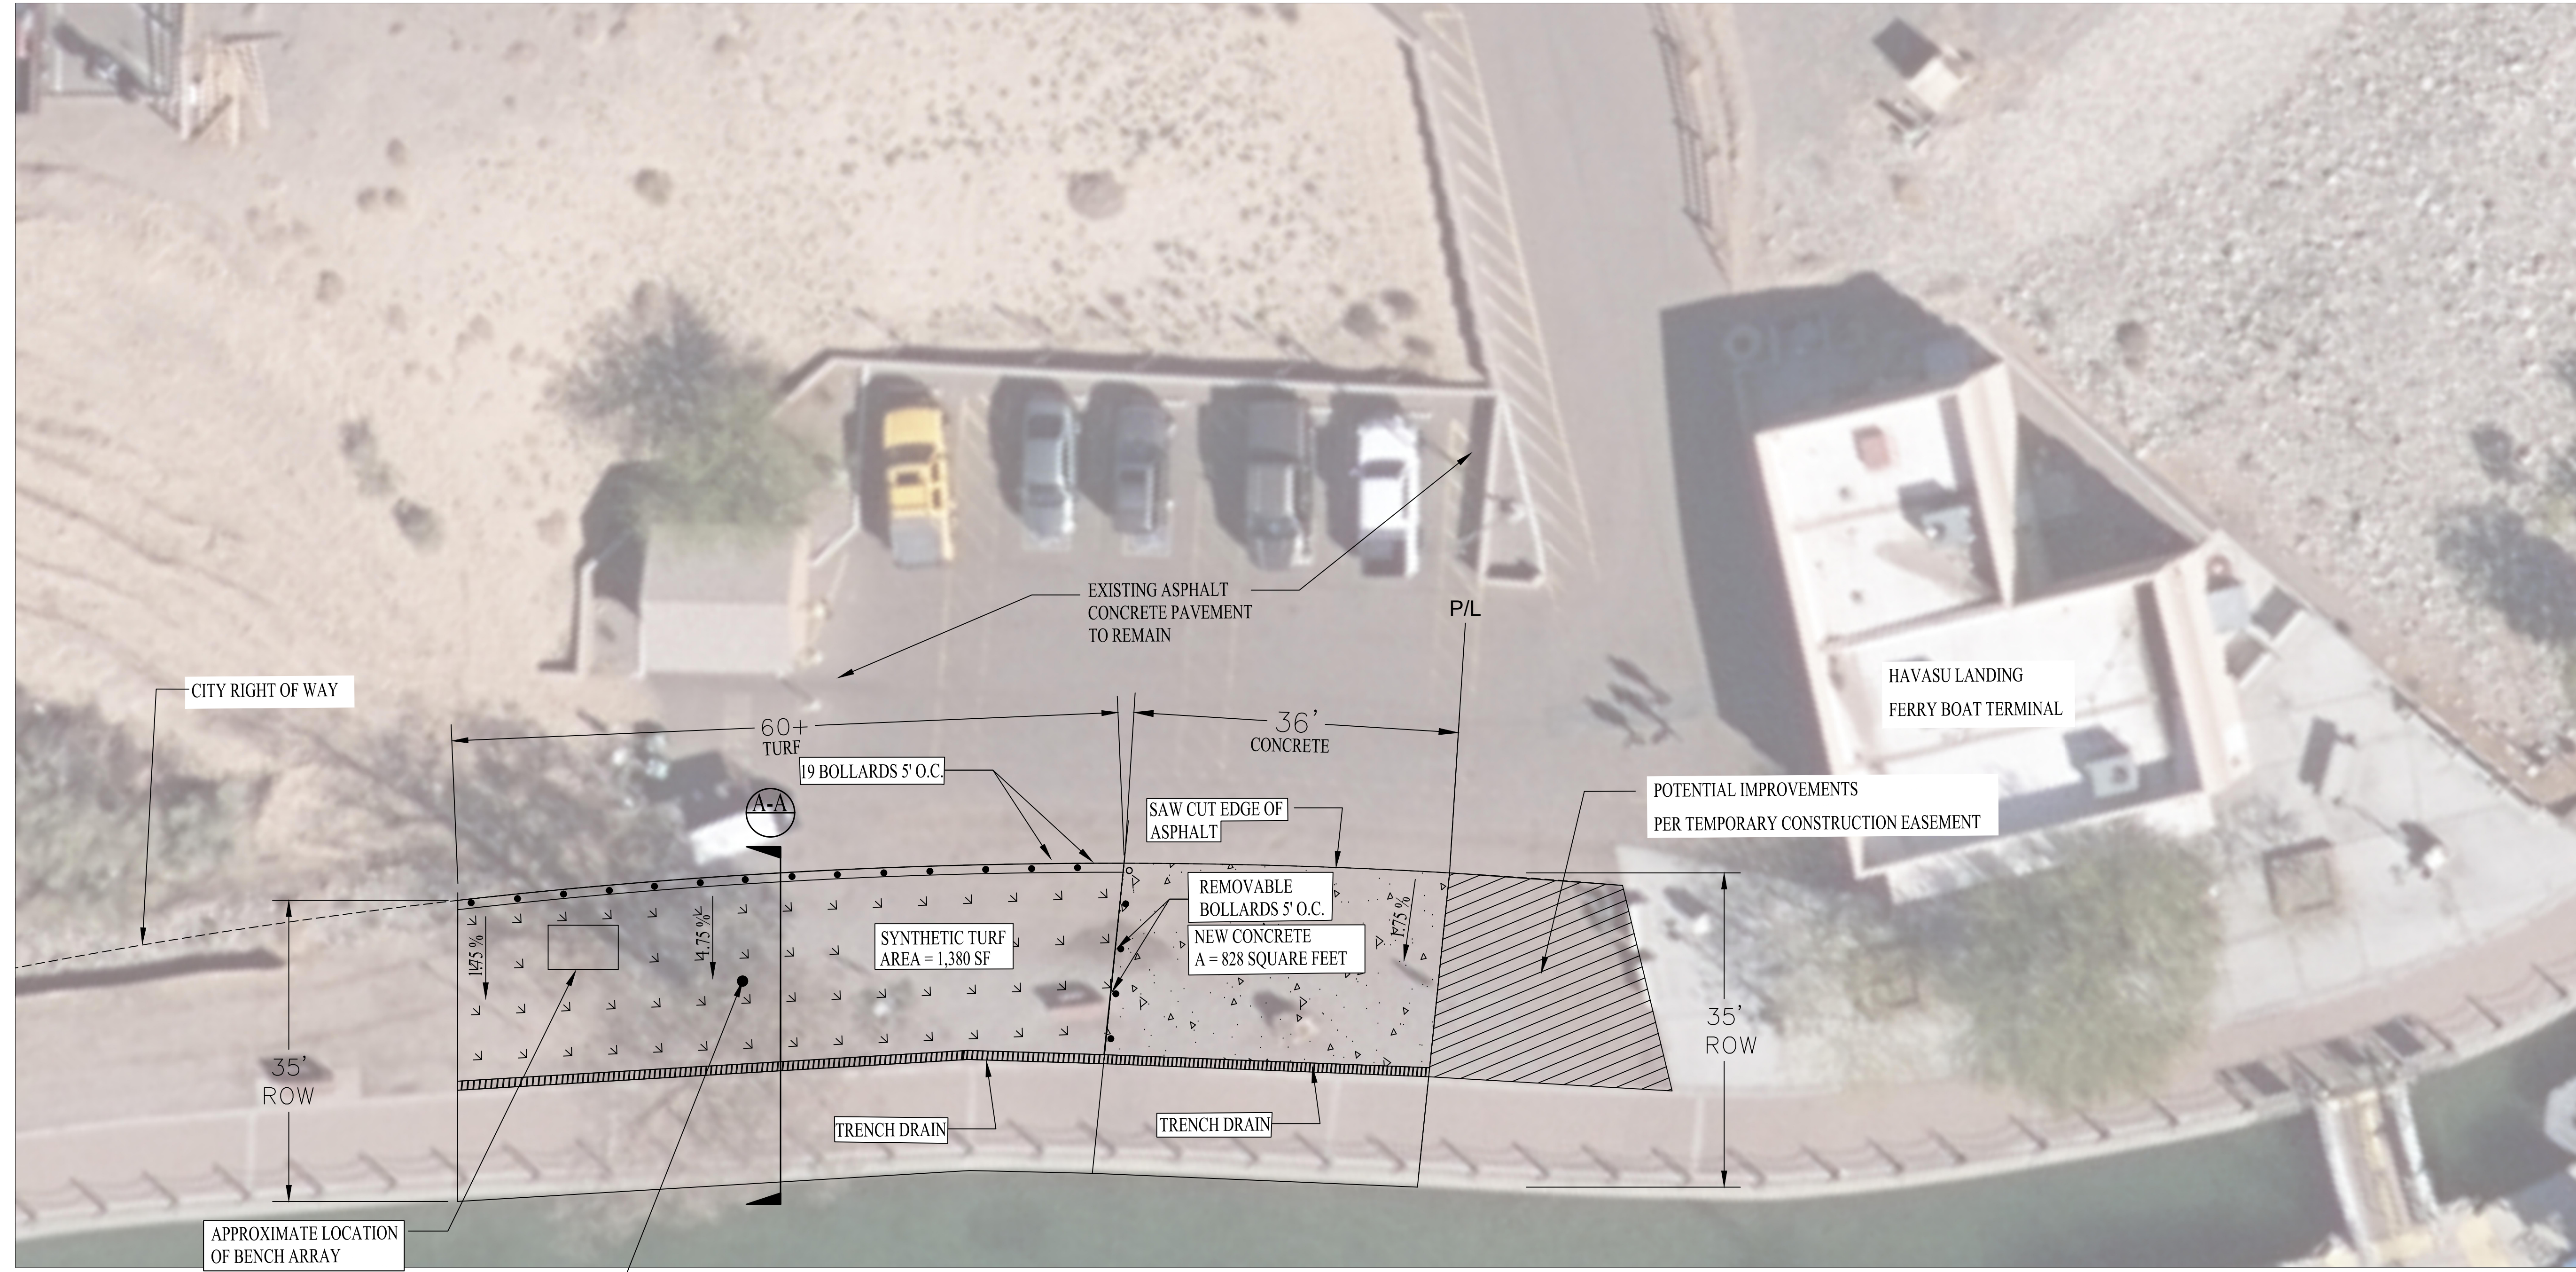
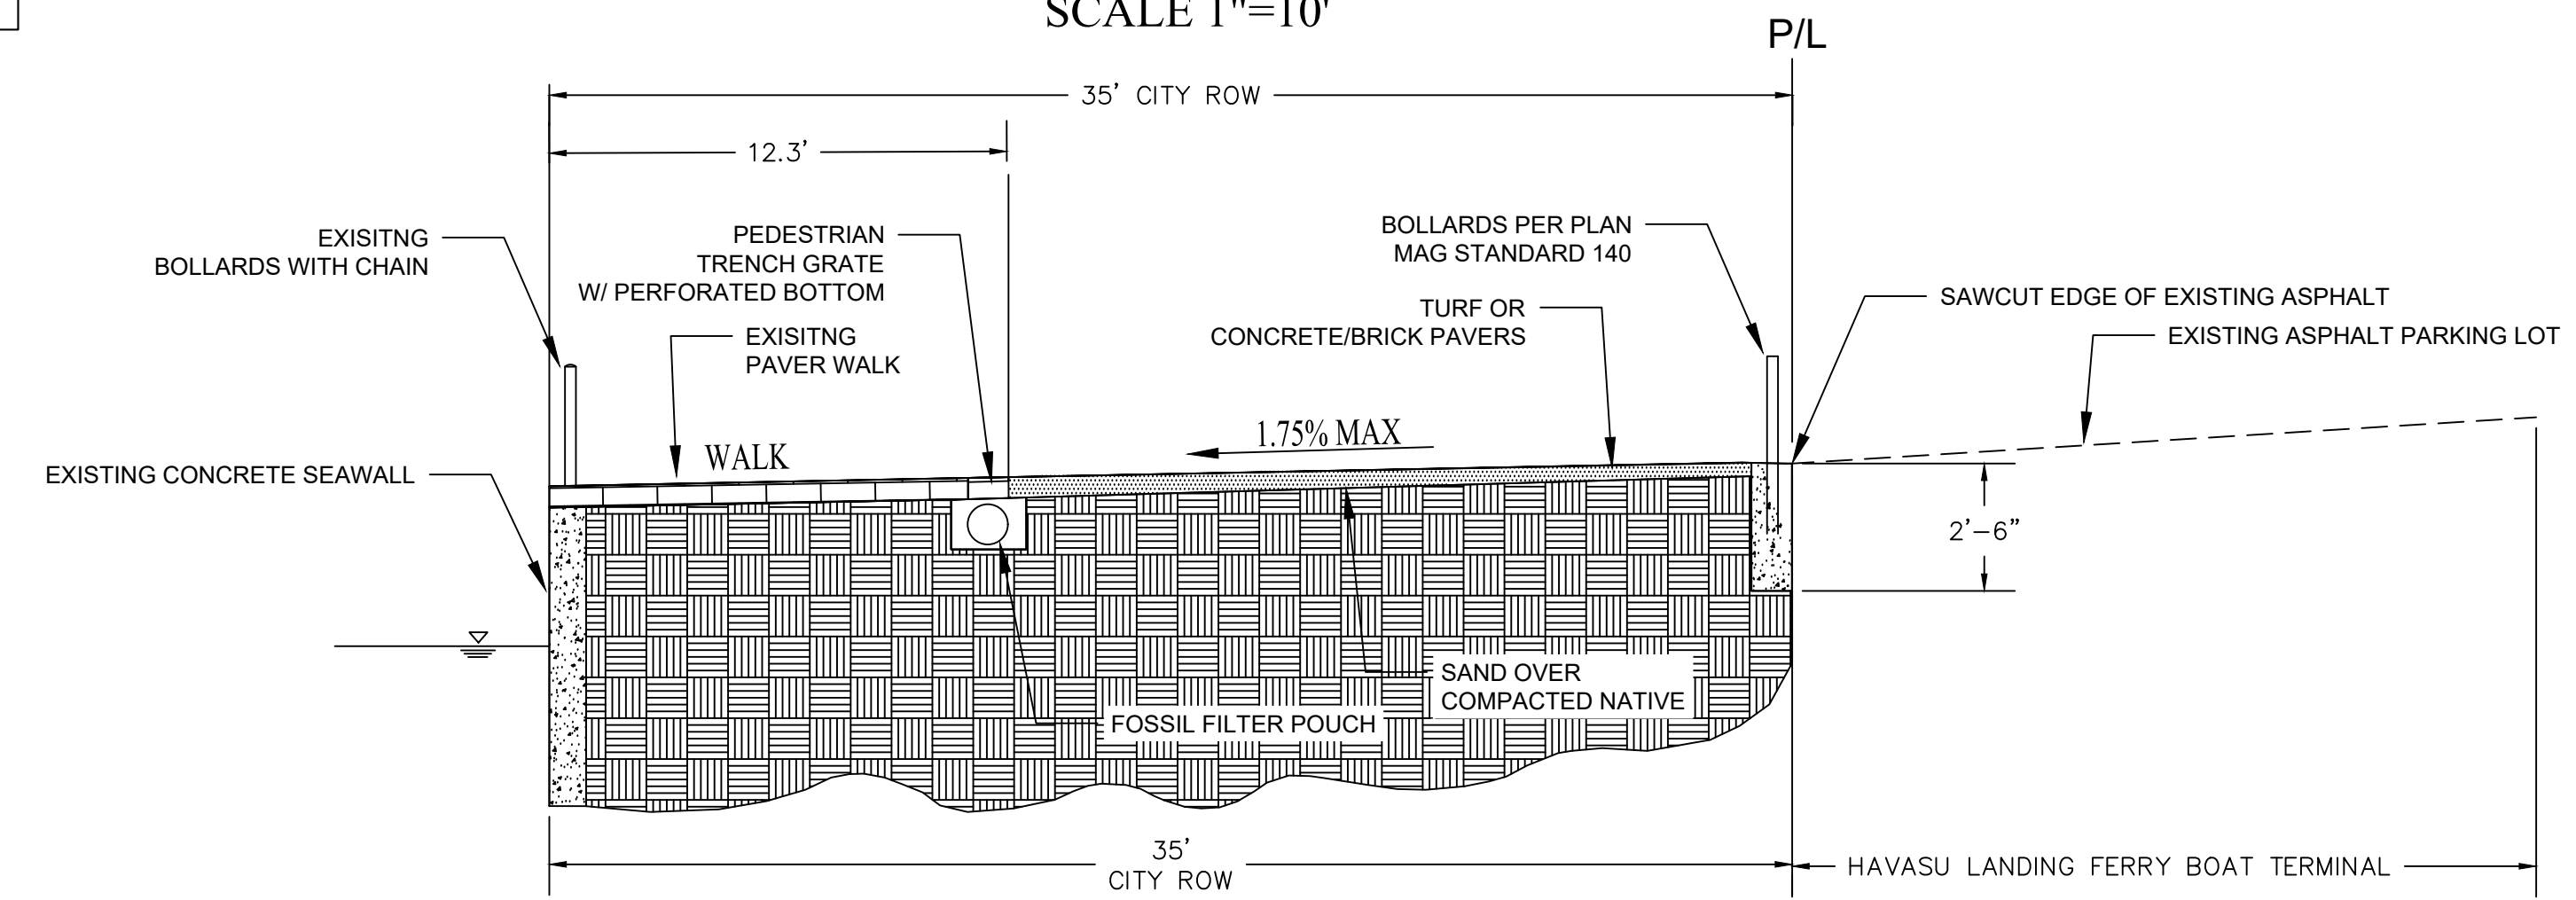


NOT FOR CONSTRUCTION



**CHARLIE KIRK MEMORIAL LAYOUT**

SCALE 1"=10'

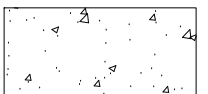
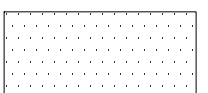
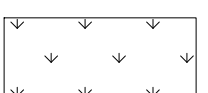
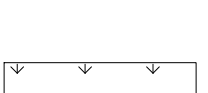


TYPICAL SECTION A-A  
NO SCALE

MAP REFERENCE

Tract Map 2363 Prepared for King's View Holdings, LLC.

LEGEND

-  CONCRETE PAVING OR PAVERS
-  ASPHALT CONCRETE PAVEMENT
-  SAND BASE OVER COMPACTED NATIVE WITH TURF OR EQUAL
-  POTENTIAL IMPROVEMENTS PER TEMPORARY CONSTRUCTION EASEMENT

**ARIZONA BLUE STAKE**  
CALL TWO WORKING DAYS BEFORE YOU DIG.  
Dial 811 or 602-263-1100  
1-800-STAKE-IT  
(OUTSIDE MARICOPA COUNTY)

NO.	REVISIONS / SUBMISSIONS	DATE
#	-	-
#	-	-
#	-	-
#	-	-



**EXHIBIT A**

**CHARLIE KIRK MEMORIAL  
LAKE HAVASU CITY, AZ 86403**

CONCEPTUAL LAYOUT  
NOT BASED ON SURVEY

Designed by: SMC  
Drawn by: SC  
Checked by: MW  
Date: 6/4/2026  
Dwg scale: 1" = 20'

Sheet Number: