


NORTH POINTE SUBDIVISION - PHASE "C"

LOCATED IN THE NORTH ONE-HALF OF SECTION 17, TOWNSHIP 14 NORTH, RANGE 20 WEST, OF THE GILA AND SALT RIVER MERIDIAN, MOHAVE COUNTY, ARIZONA.

PROPERTY EXHIBIT

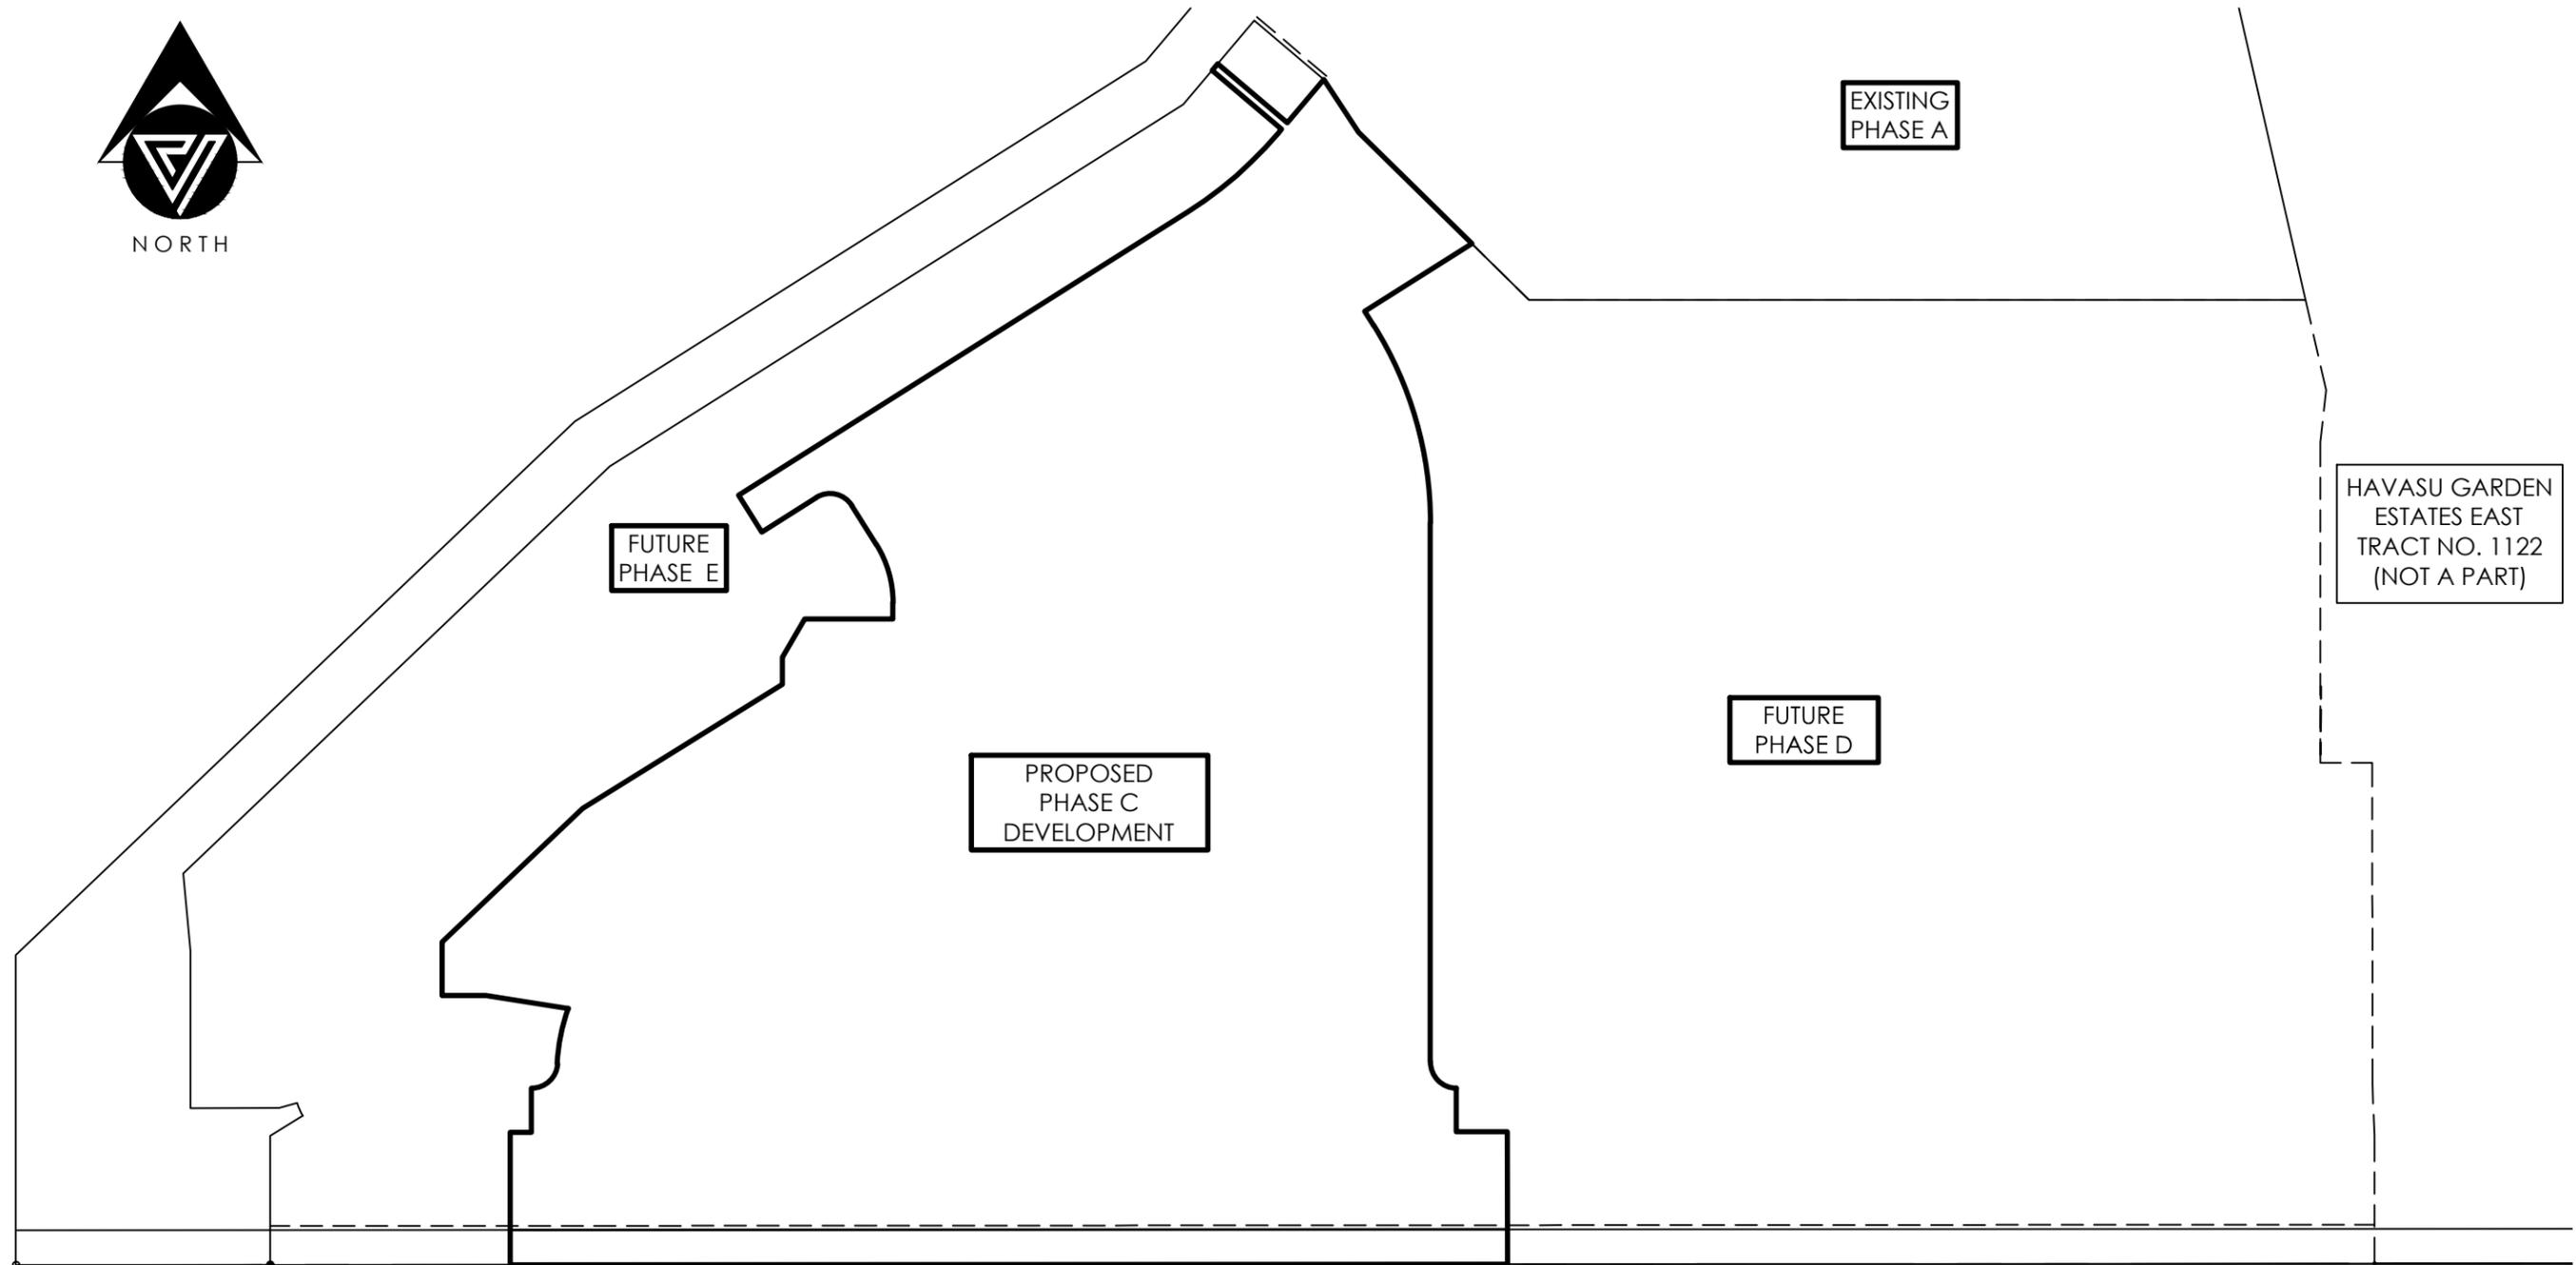

VESPRO
8502 E. Via De Ventura, Suite 101
Scottsdale, AZ 85258
Ph: (480) 393-3640 Fx: (480) 393-3639



NORTH POINT SUBDIVISION - PHASE "C"
LOCATED IN THE NORTH 1/2 OF SEC 17, T14N, R20W, G&SRM
PROPERTY EXHIBIT
DATE: 02/12/2018 | PROJ. NO: 16027 | SCALE: N.T.S. | CAD FILE: 16027 PROPERTY EX

PROPERTY

EX

1 of 1