


**PARCEL PLAT OF LOTS 8 & 9, BLOCK 2,
TRACT 2271, LAKE HAVASU CITY, ARIZONA;
BEING A SUBDIVISION OF A PORTION OF
SECTION 13, T.13N., R.20W., G.&S.R.M.,
MOHAVE COUNTY, ARIZONA.**

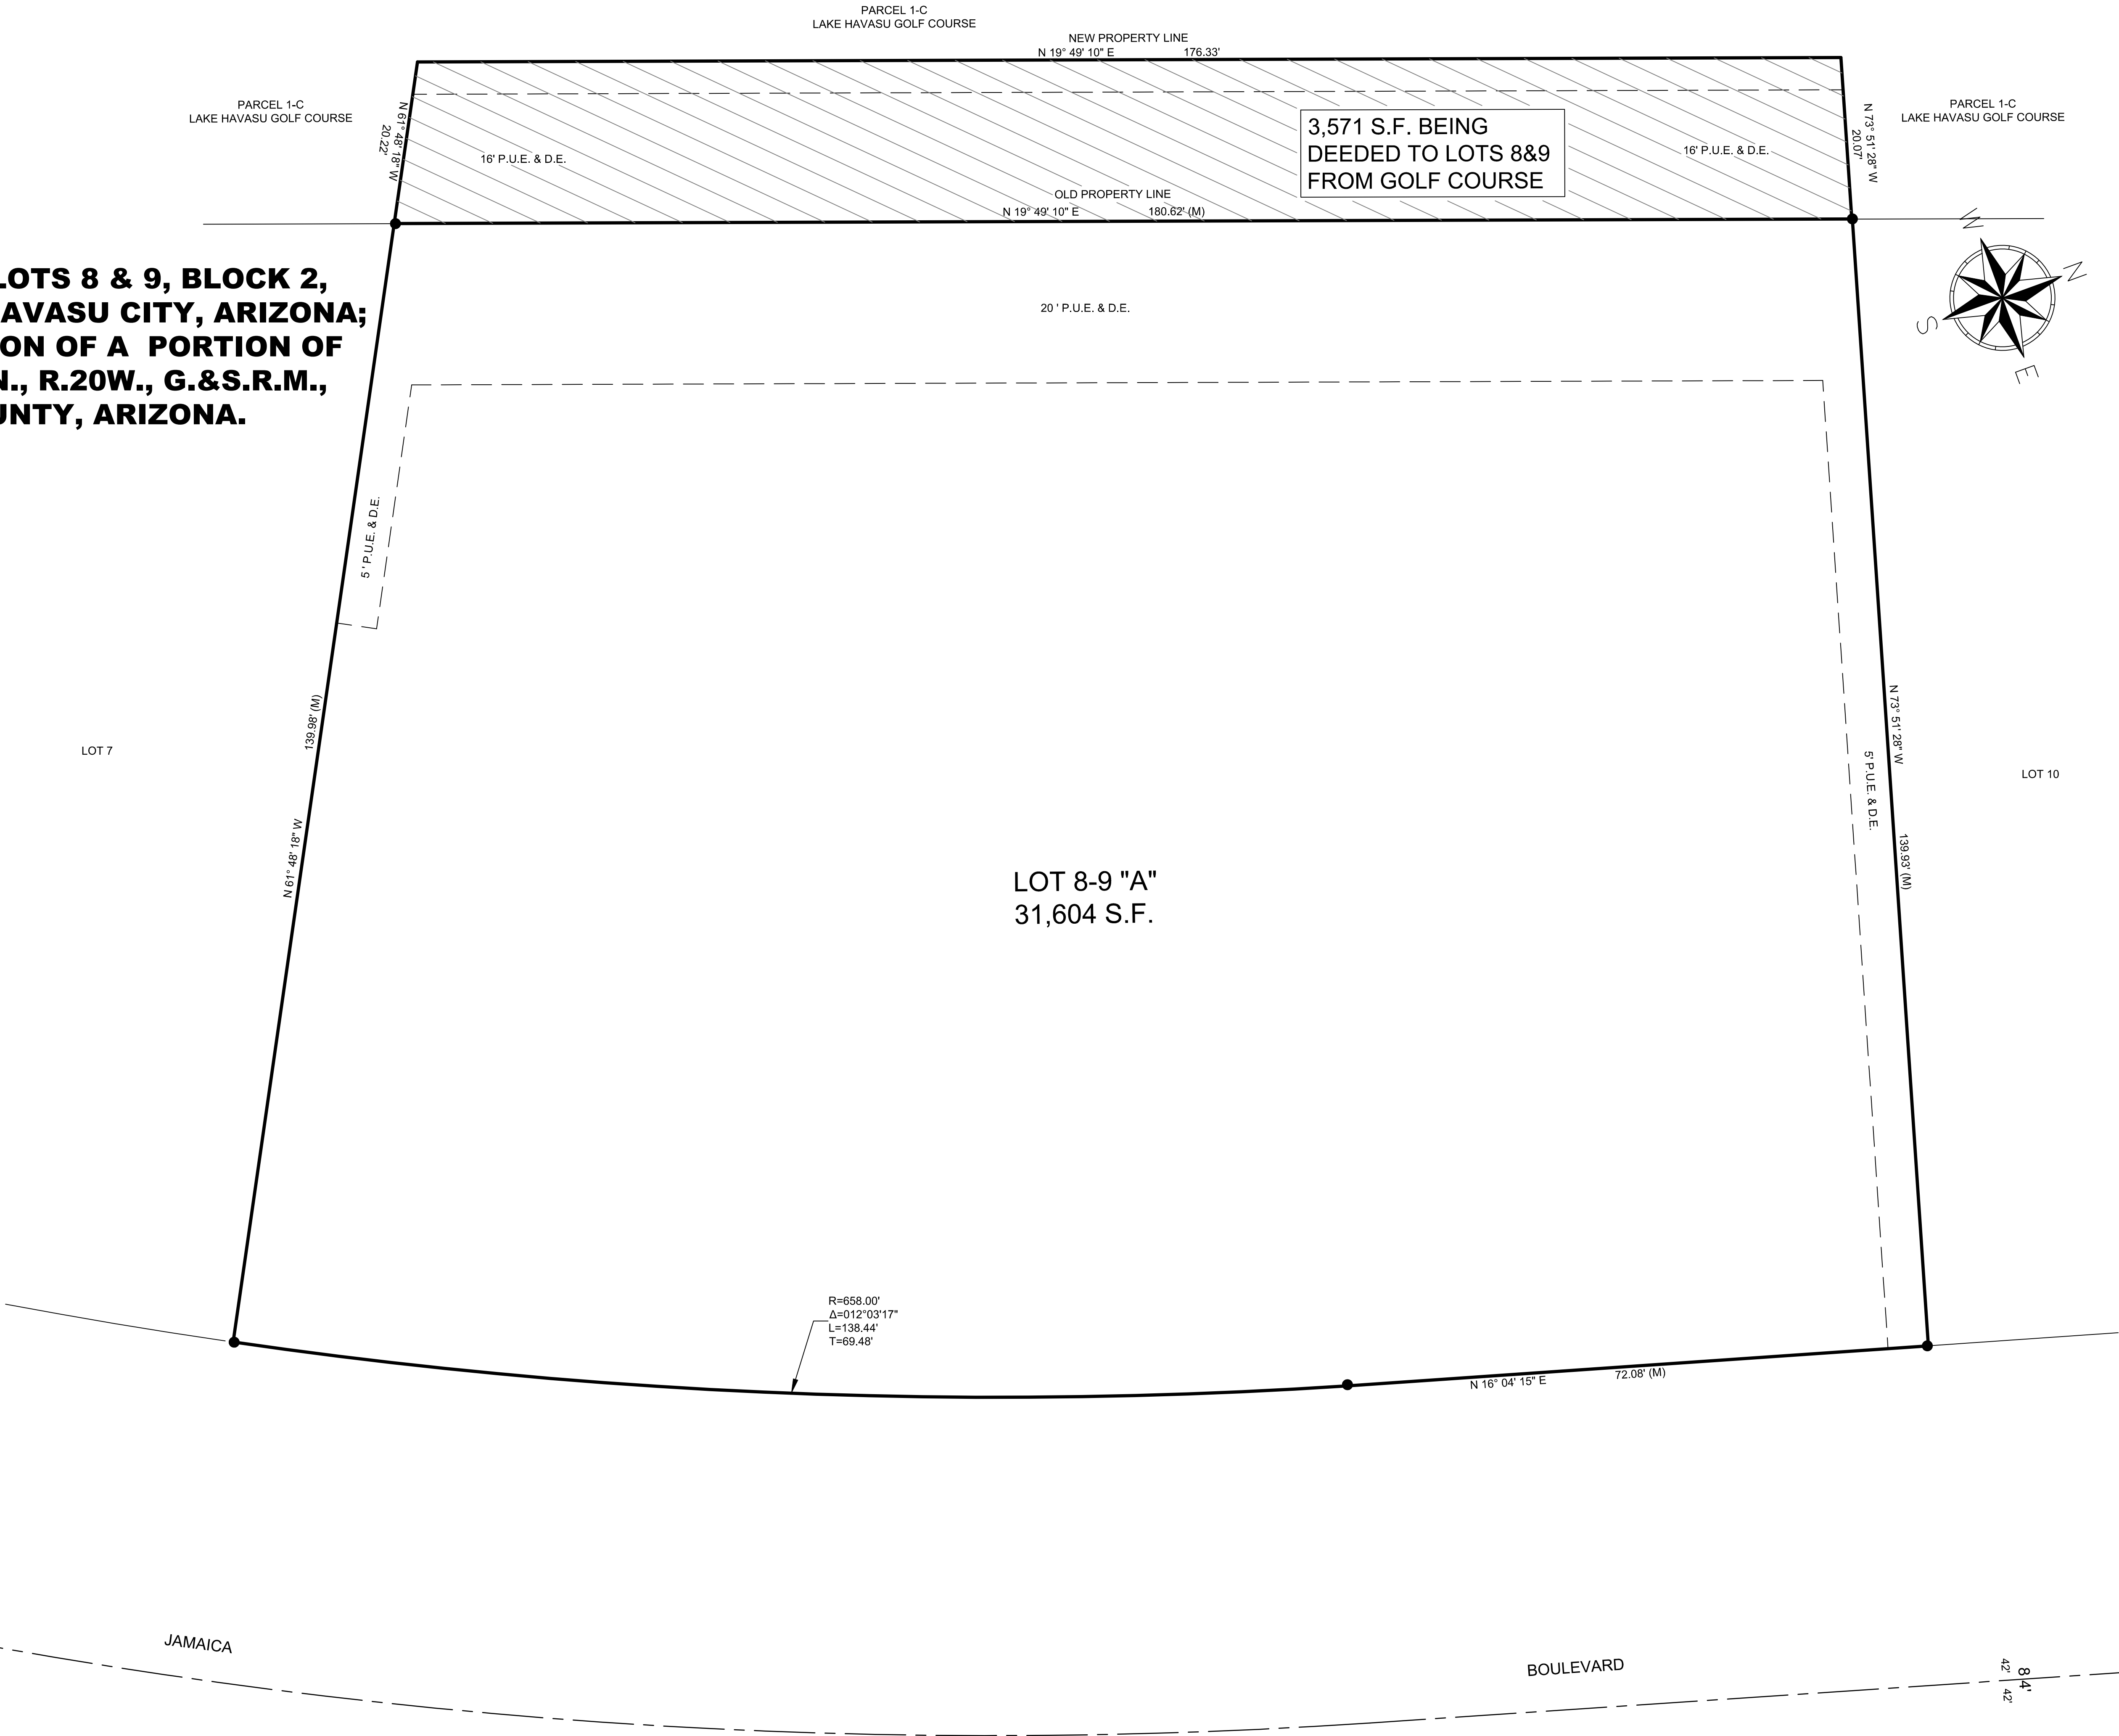

MAP DATE:	1/7/2022
SCALE:	1" = 10'
DRAWN BY:	LWJ
SURVEY DATE:	NOV. 2021
SURVEY CREW:	JF/SB
PAGE:	1 OF 1
DRAWING NO:	2021-1144

**TRACT 2271
BLOCK 2, LOTS 8 & 9
2659 JAMAICA BLVD.
LAKE HAVASU CITY, AZ**

VALE ALLIANCE, LLC
135 PARK AVENUE
LAKE HAVASU CITY, ARIZONA 86403

**ACCURATE
PROFESSIONAL
LAND SURVEYING, INC.**
P.O. BOX 3722
LAKE HAVASU CITY, ARIZONA 86405
(928) 505-2570

