



EXHIBIT D

Riviera Park Way

Located in portion of Sections 24, 25, T.13 N., R.20W. of the Gila and Salt River Meridian, Lake Havasu City, Mohave County, Arizona


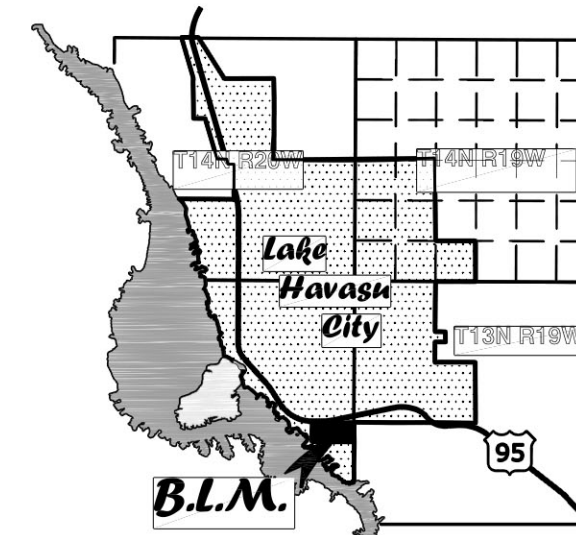


VICINITY MAP
NOT TO SCALE

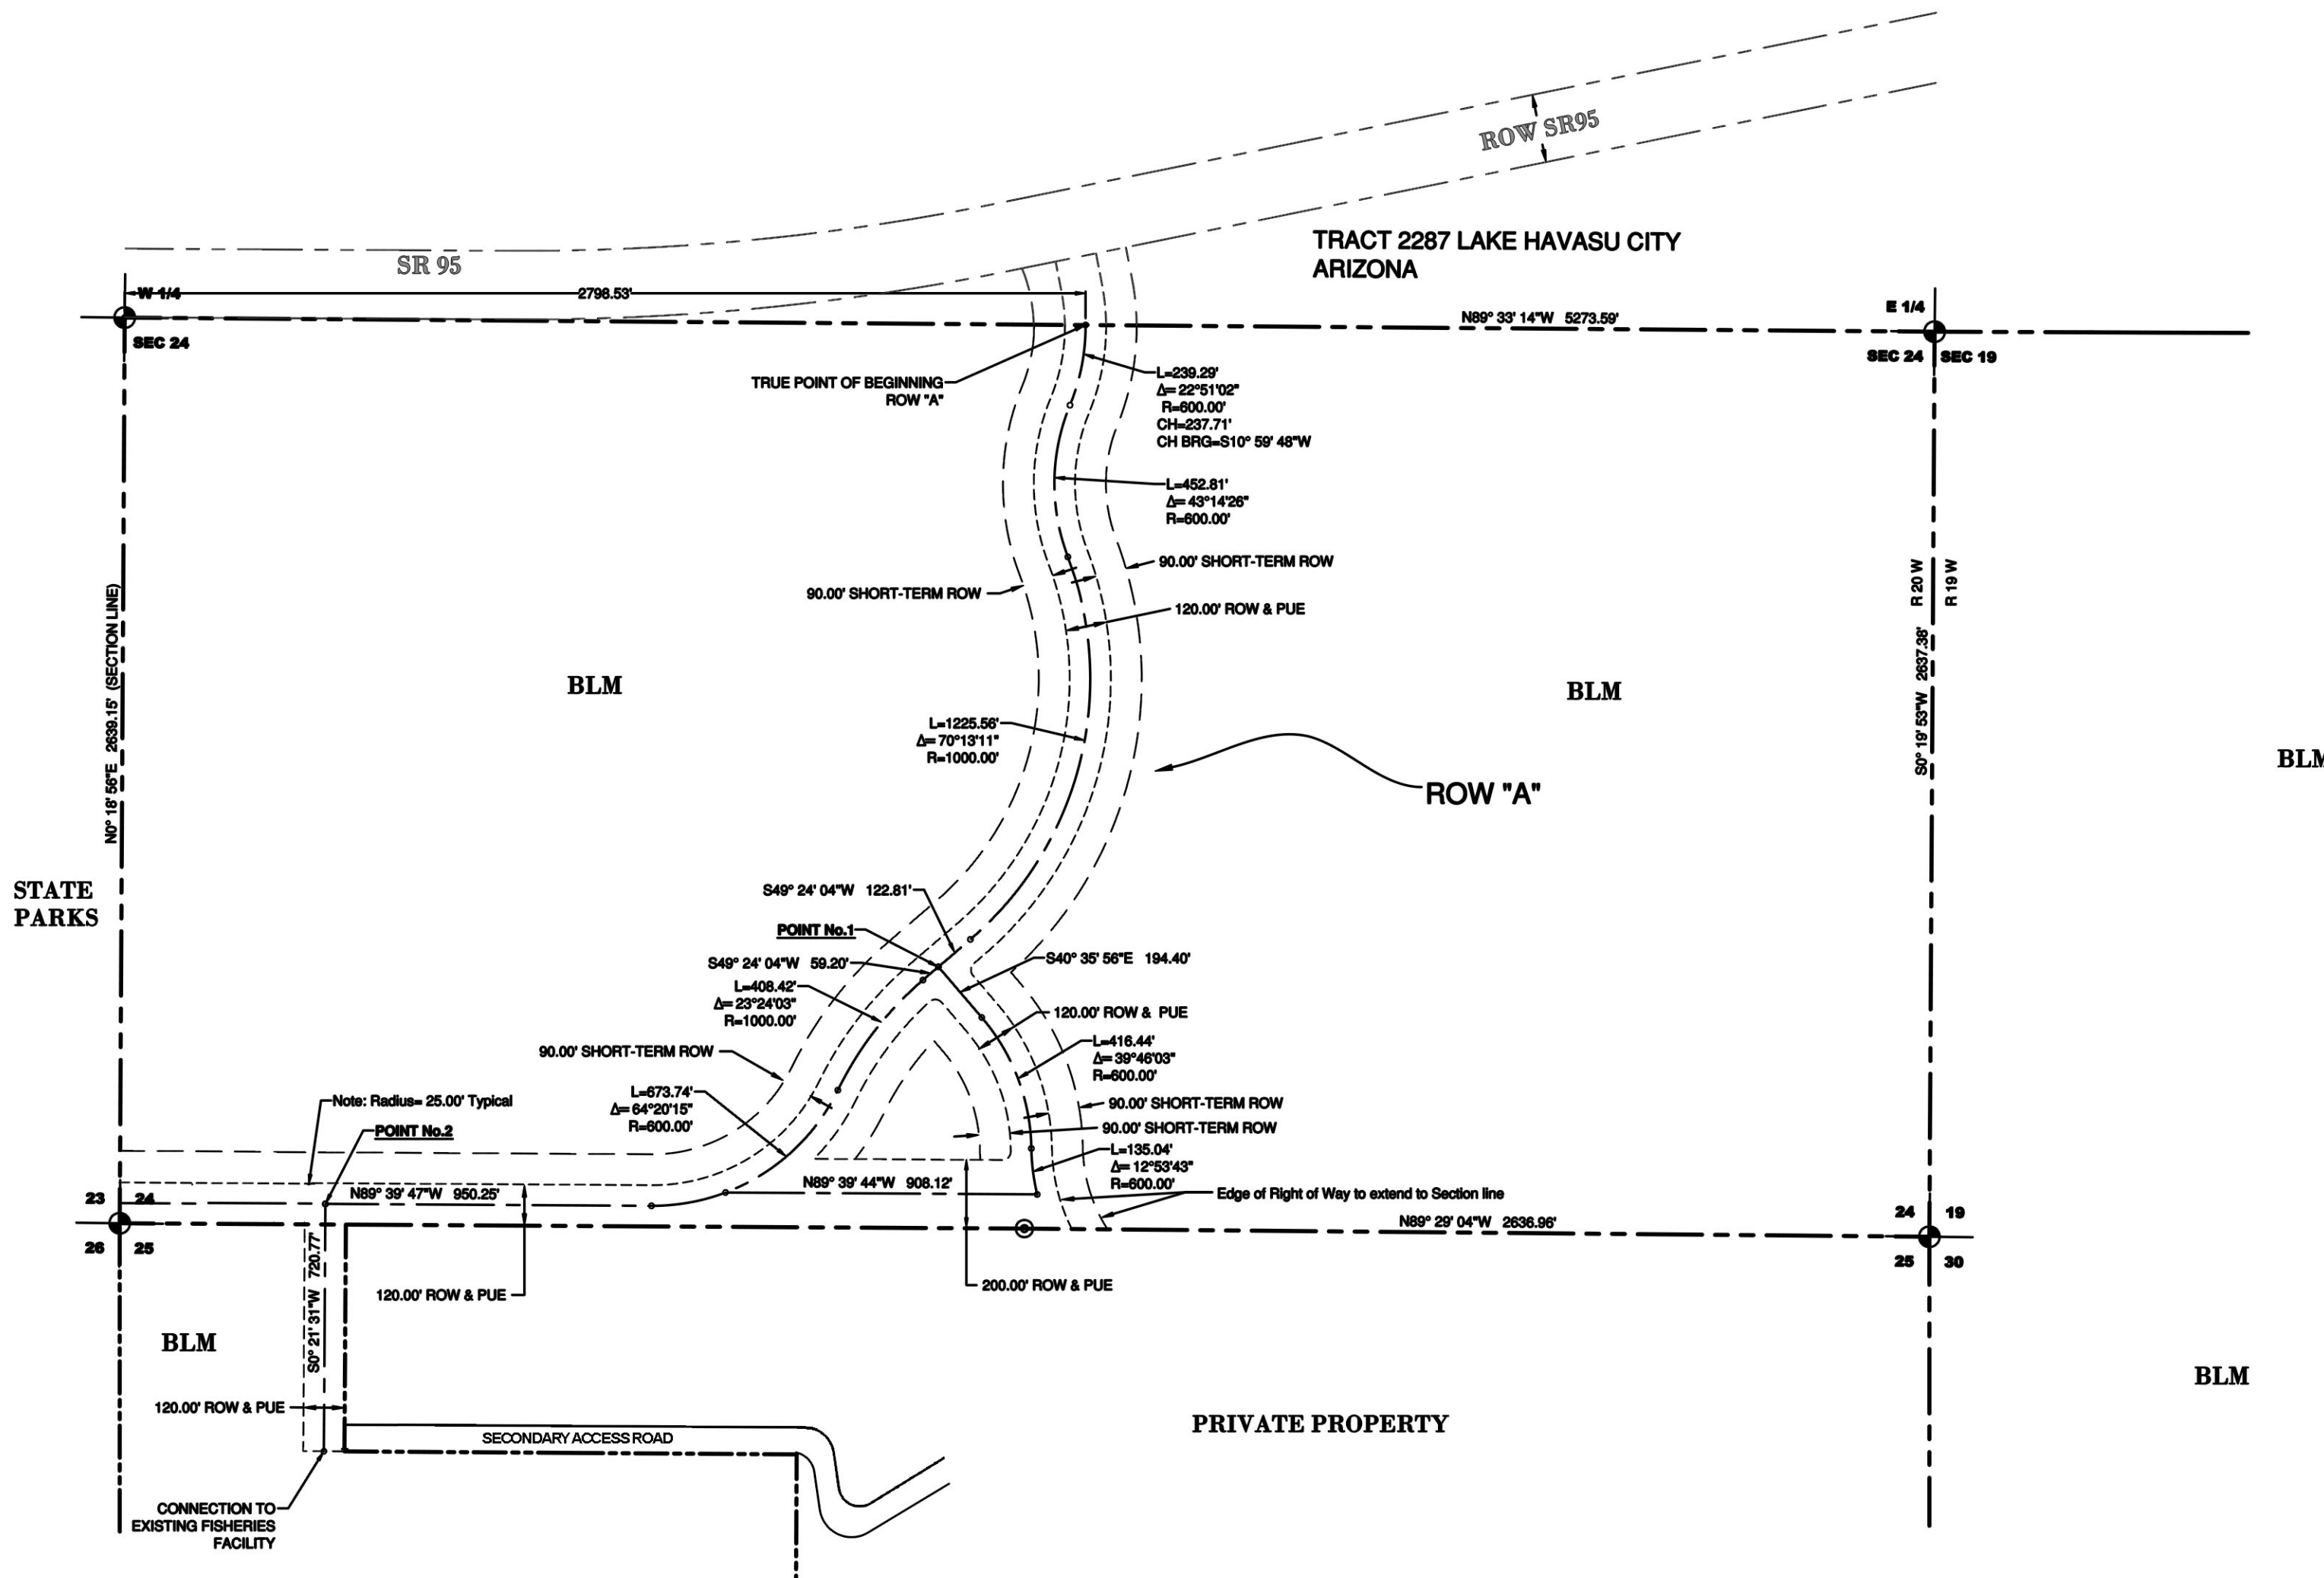

LEGEND

- Sectional Lines
- Right of Way(ROW), Public Utility Easement(PUE)
- Short - Term Right of Way
- Road Center Line
- Fnd. Original GLO Brass Cap Section Corner
- Found 5/8\" I.P. w/ Alum. Cap L.S. 31588 Set to Perpetuate Stone Corner

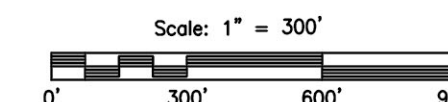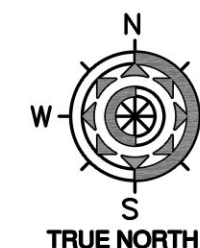

Northwest
Land Surveying
Lake Havasu City, Arizona
2160 McCulloch Boulevard, Suite 104, Lake Havasu City, AZ 86403 (908) 855-0389

EXHIBIT D
Riviera Park Way

APPLICANT
LAKE HAVASU CITY
2330 Malloch Blvd. N
Lake Havasu City, AZ 86403

DRAWN BY Zimmerman
CHECKED BY SEMPEROTTO
DATE 02-23-2009

REVISIONS

SHEET NO.