

2850 N. KOWA BOULEVARD -- TRACT 2228, BLOCK 12, LOT 13;
CONDOMINIUM PLAN


VILLAS DEL SOL CONDOMINIUMS

A CONDOMINIUM SUBDIVISION OF AIR SPACE OF LOT 15, BLOCK 12, TRACT 2226,
LAKE HAVASU CITY, ARIZONA; BEING A SUBDIVISION OF A PORTION OF
SECTION 36, T.14N., R.20W., G.&S.R.M., MOHAVE COUNTY, ARIZONA.

MONUMENT LEGEND

- ROUND CENTERLINE MONUMENT
- ROUND 5/8" IRON NAIL WITH CAP LS 33231
- ROUND 1/2" IRON NAIL WITH CAP LS 9429

BUILDING SQUARE FOOTAGE	
UNIT #	FOOTAGE
101	608
102	608
103	608
104	608
105	608
106	608
107	608
108	608
109	608
110	608
111	608
TOTAL	
6,688	
LOT COVERAGE	
BUILDING PARCEL %	LOT %
6.08	13.75
13.75	22.48

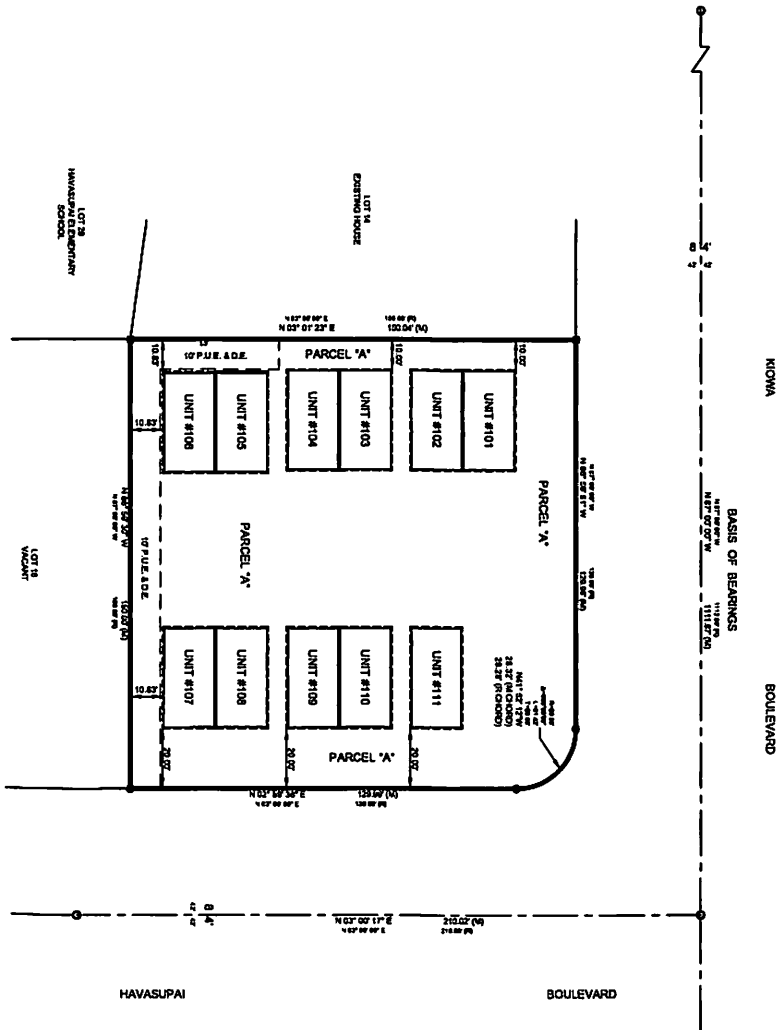

PRELIMINARY PLAT

ACCURATE
PROFESSIONAL
LAND SURVEYING, INC.
P.O. BOX 3722
LAKE HAVASU CITY, ARIZONA 86405
(928) 505-2570

PREPARED FOR:

YVONNE M. WOODS
P.O. BOX 2032
LAKE HAVASU CITY, ARIZONA 86405

TRACT 2226
BLOCK 12, LOT 15
2950 N. KIOWA BOULEVARD
LAKE HAVASU CITY, AZ

MAP DATE: 03/27/17
SCALE: 1" = 20'
DRAWN BY: RCP
SURVEY DATE: NOV 2015
SURVEY CREW: TW/J
PAGE: 2 OF 2
DRAWING NO.: 2017-0195