

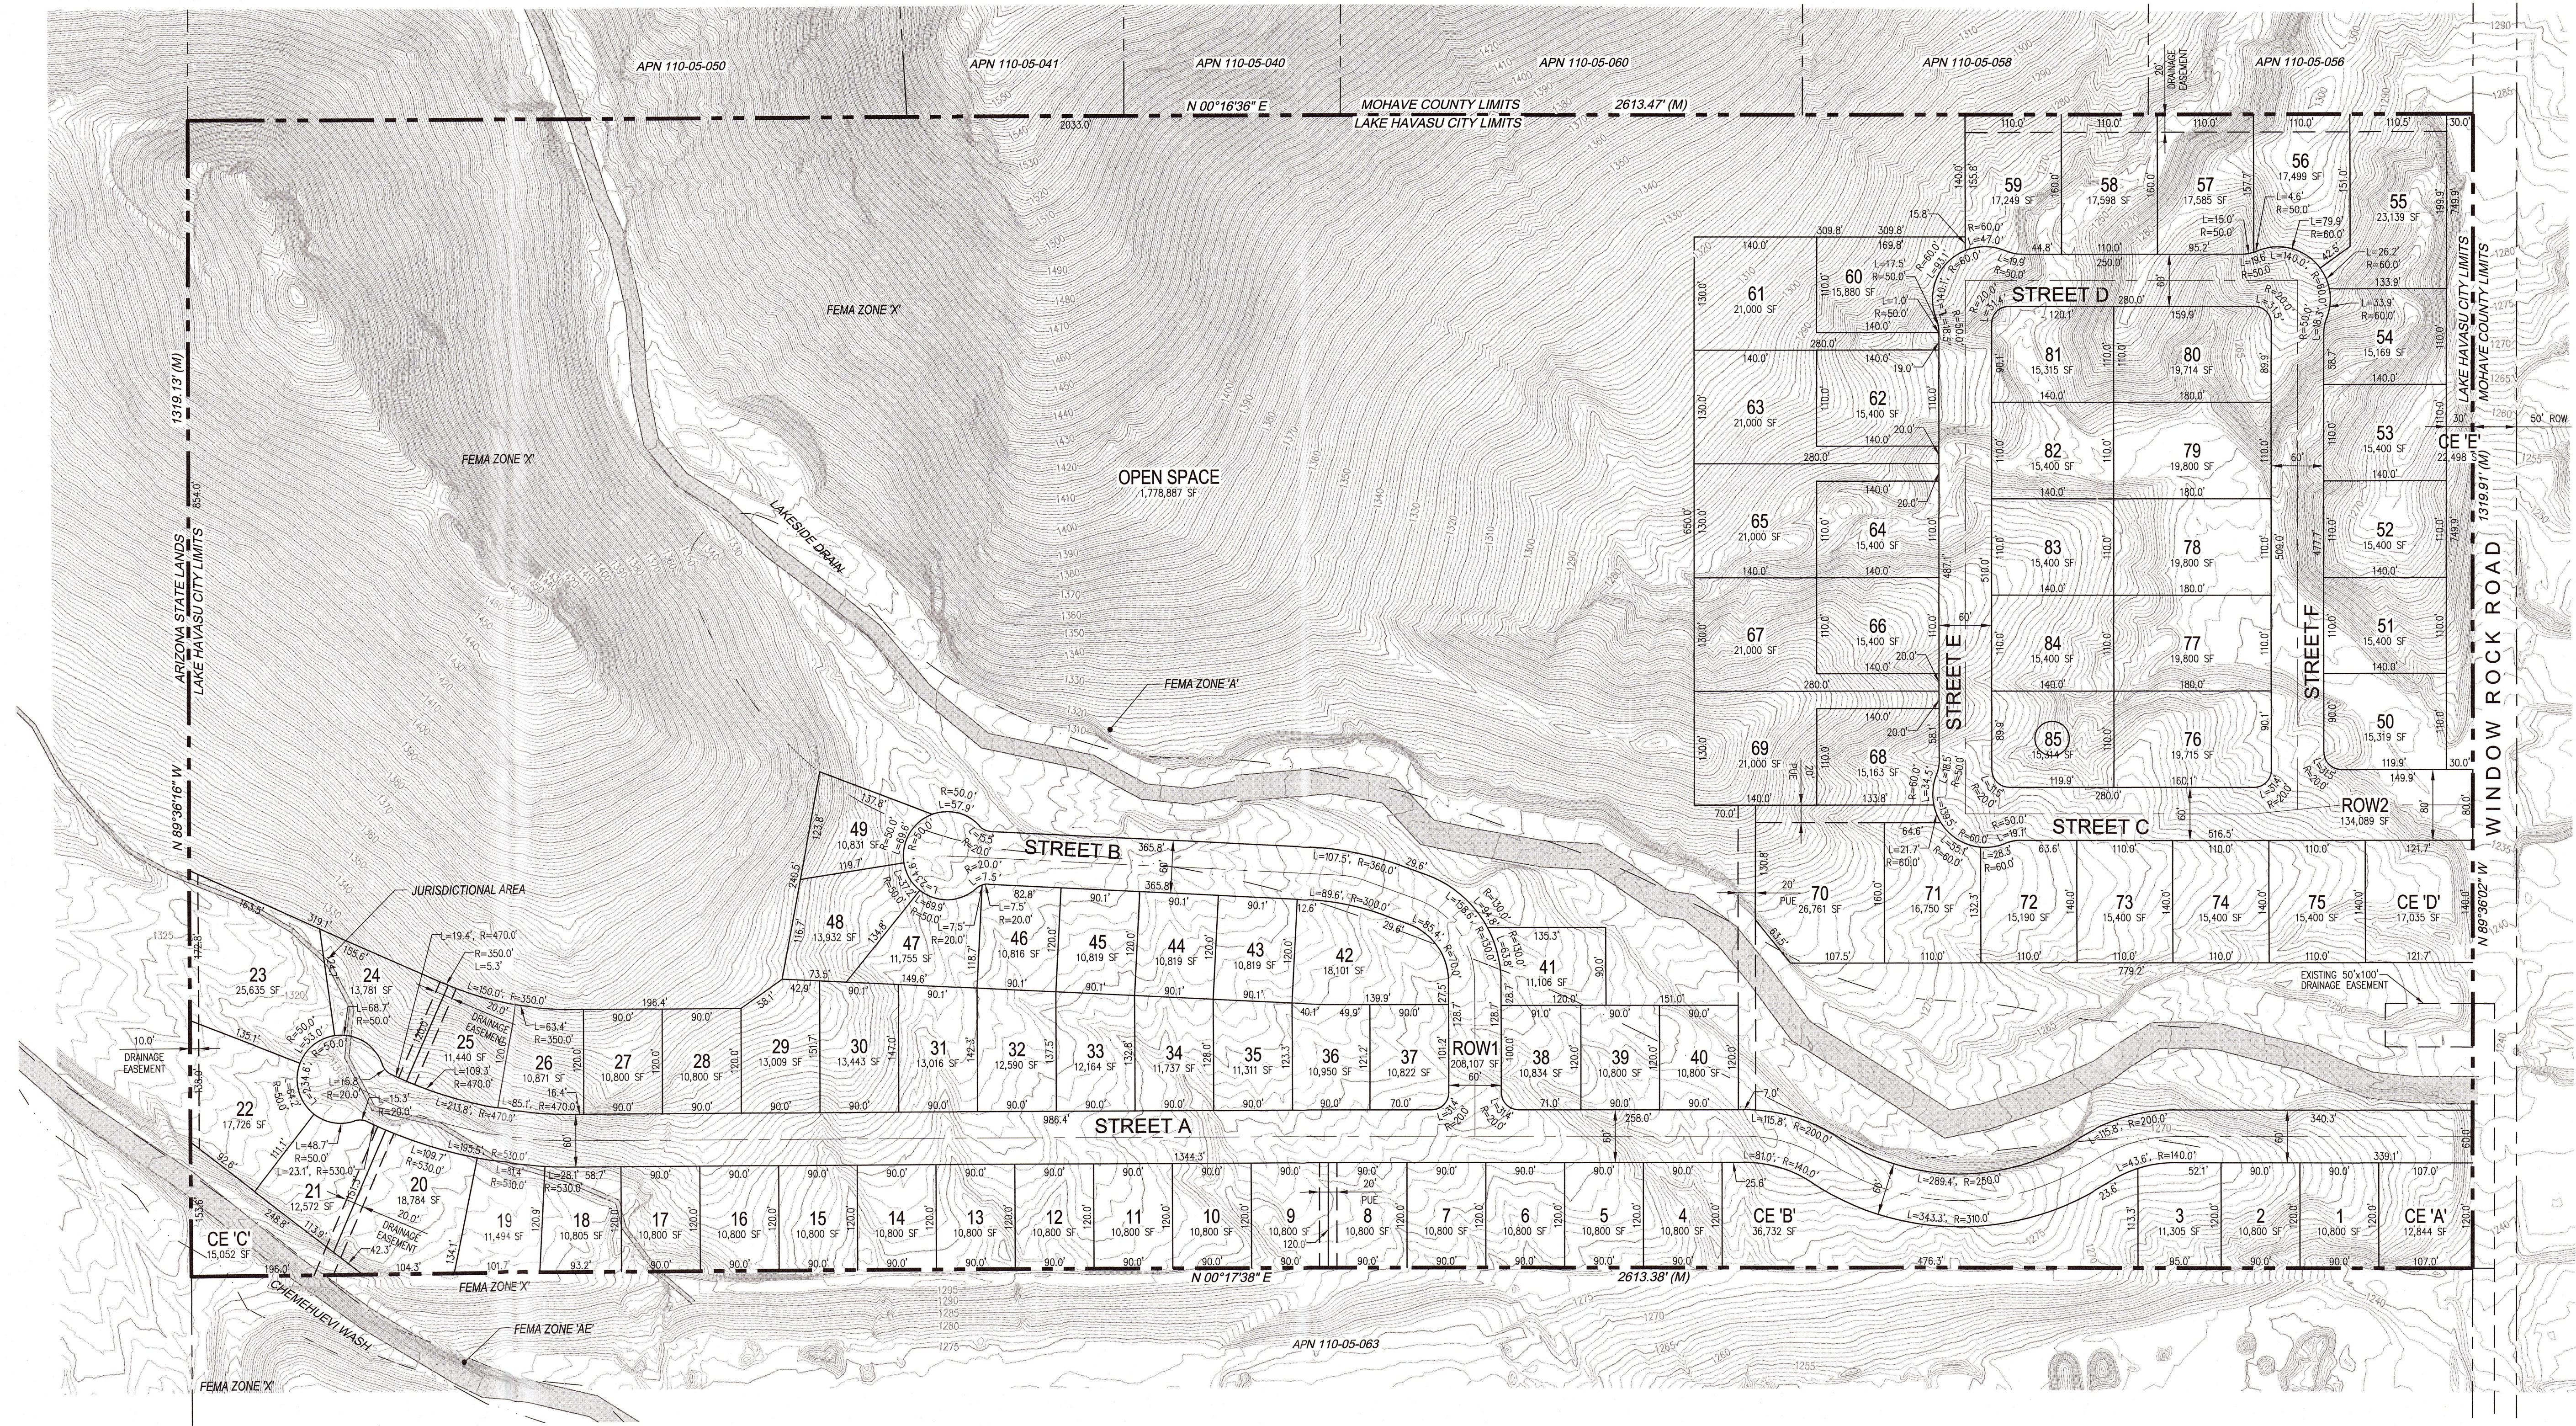


I:\bwd1702-000\turnar.dwg 11/17/2017 11:45:41 AM E:\c\erickson

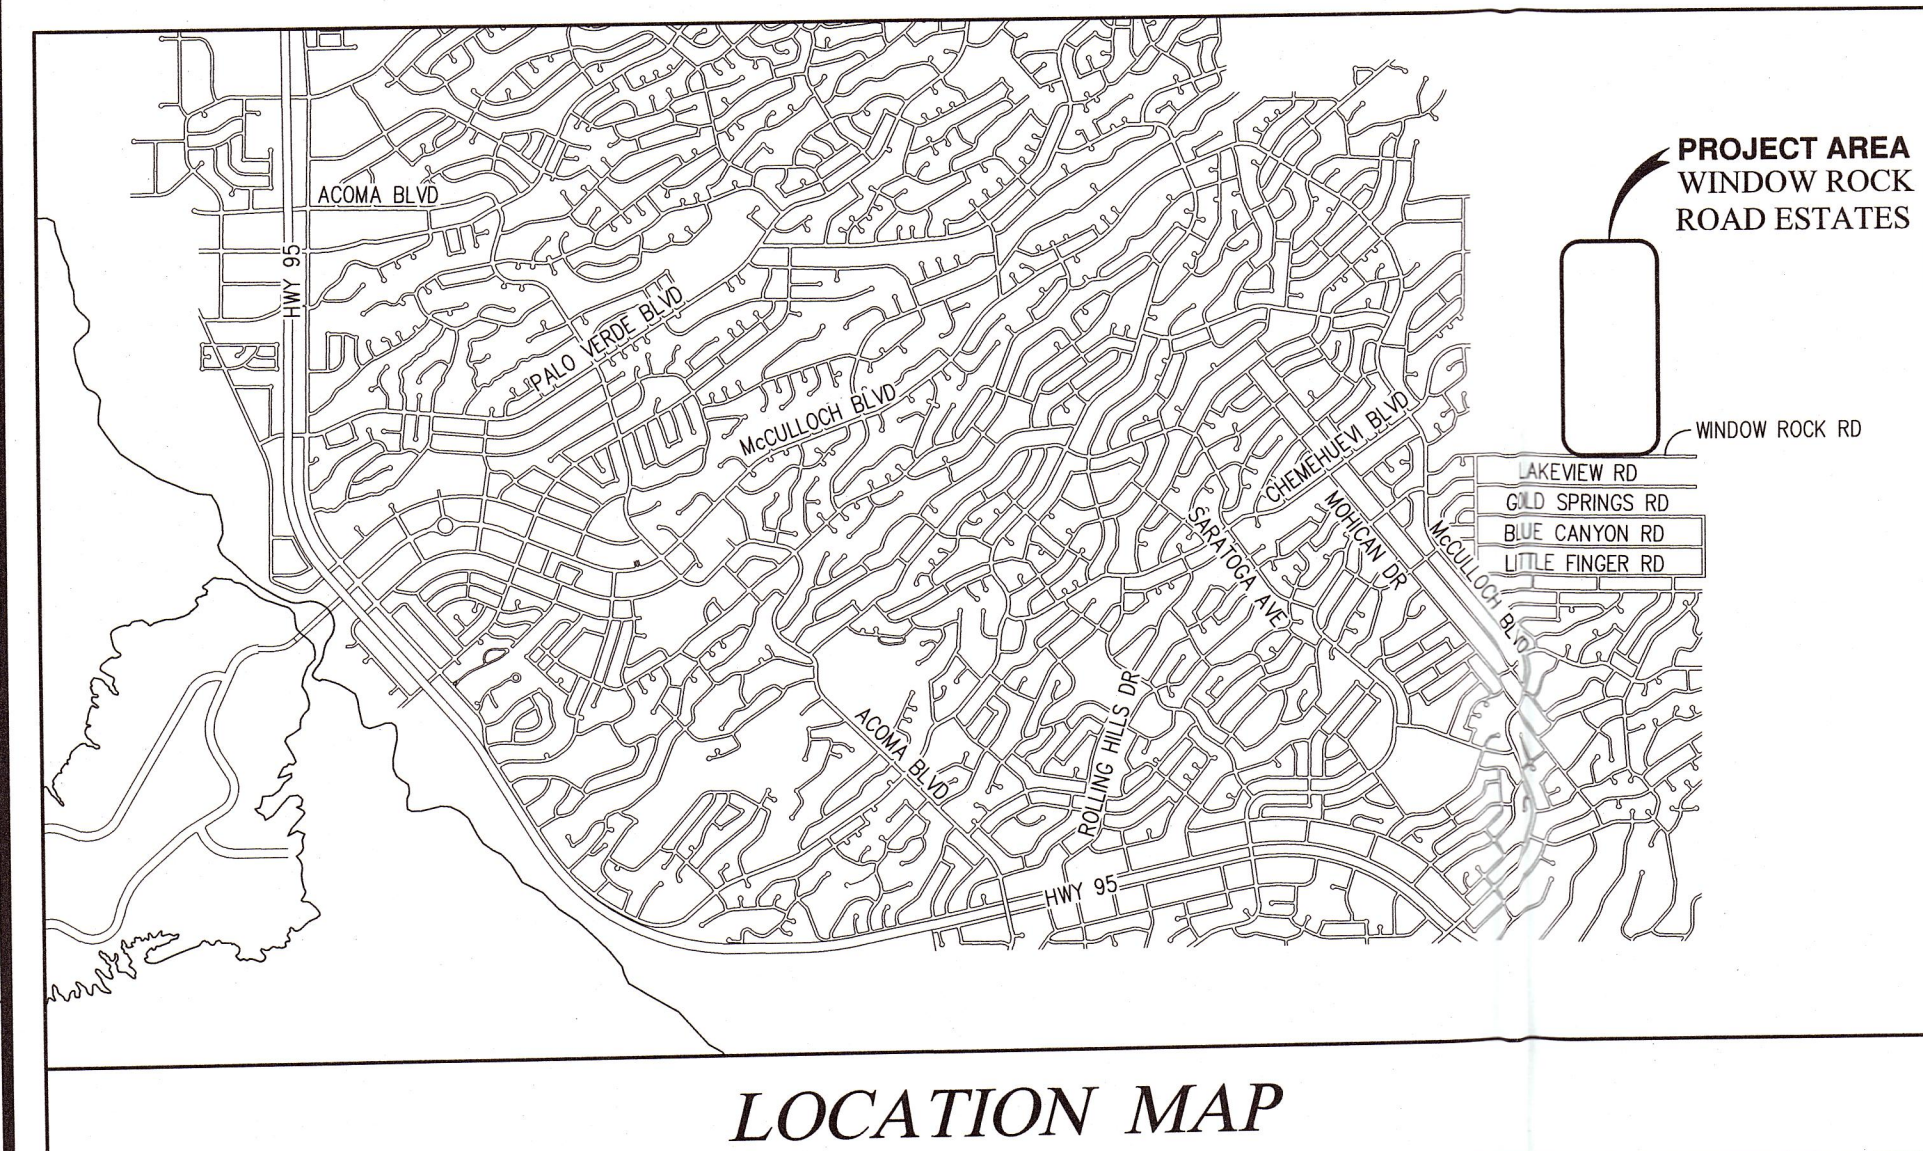

GENERAL SITE DATA

SITE SIZE: 3,484,800 SQ. FT., 80.00 ACRES
TYPE OF OWNERSHIP: SINGLE FAMILY
NUMBER OF LOTS: 49 LOTS AT 90'x120' (10,800 SQ. FT. MIN)
36 LOTS AT 110'x140' (15,000 SQ. FT. MIN)

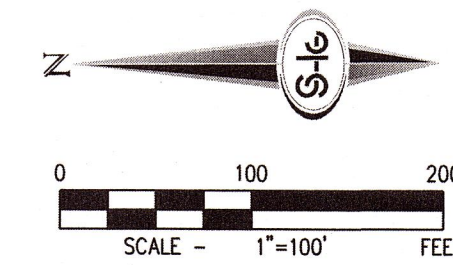

SLATER HANFAN GROUP
CONSULTING ENGINEERS & PLANNERS
80 S. ACOMA BLVD. #C104 LAKE HAVASU CITY, AZ 86403
PHONE (928) 202-4104 FAX (928) 483-1007

BLUEWATER DEVELOPMENT, LLC
WINDOW ROCK ROAD ESTATES
PRELIMINARY PLAT

DATE: 7/21/17
DRAFTER: EJP
DESIGNER: SDP
CHECKED: SDP
PROJECT NO.
BWD1702-000

NOT FOR CONSTRUCTION

PP-1
SHEET 1 OF 1