


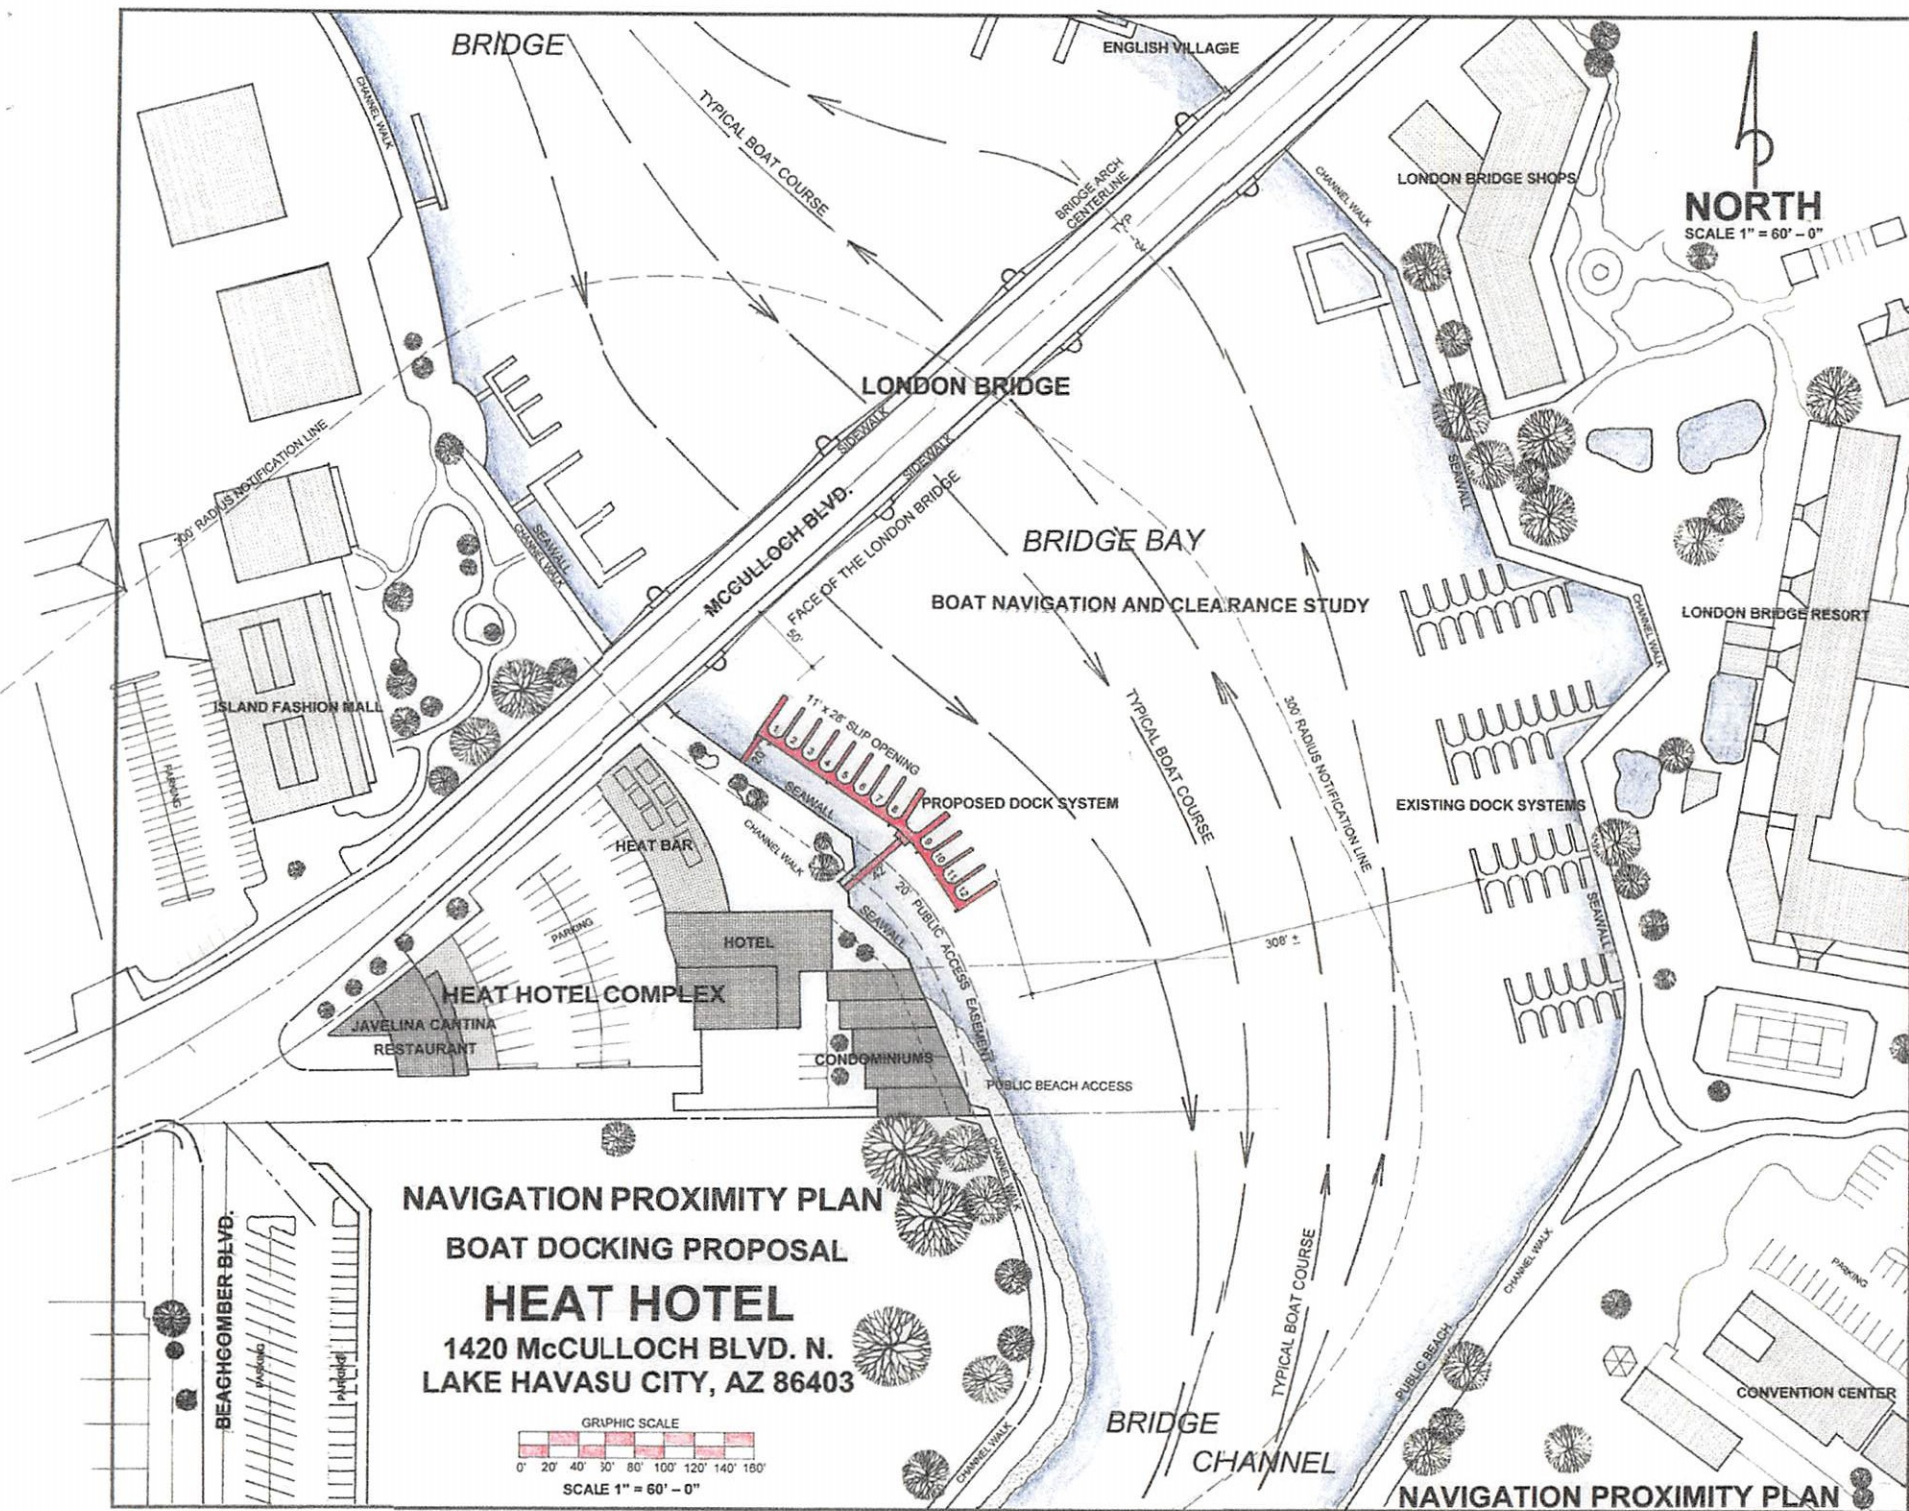



REVISIONS	B1
3.27.17	LH
10.13.17	LH

BIG BEAR DOCK & MARINE LLC
 MANUFACTURING COMPANY
 PO Box 1621, Big Bear Lake, CA. 92315
 (909) 866-7733

BOAT DOCK & GANGWAY PROJECT
HEAT HOTEL
 1420 MCCULLOCH BLVD.
 LAKE HAVASU CITY, AZ 86403

Date	3.21.17
Scale	AS SHOWN
Drawn	LHC
Job	HEAT HOTEL 20 SLIPS
Sheet	1 OF 4
Of	Sheets



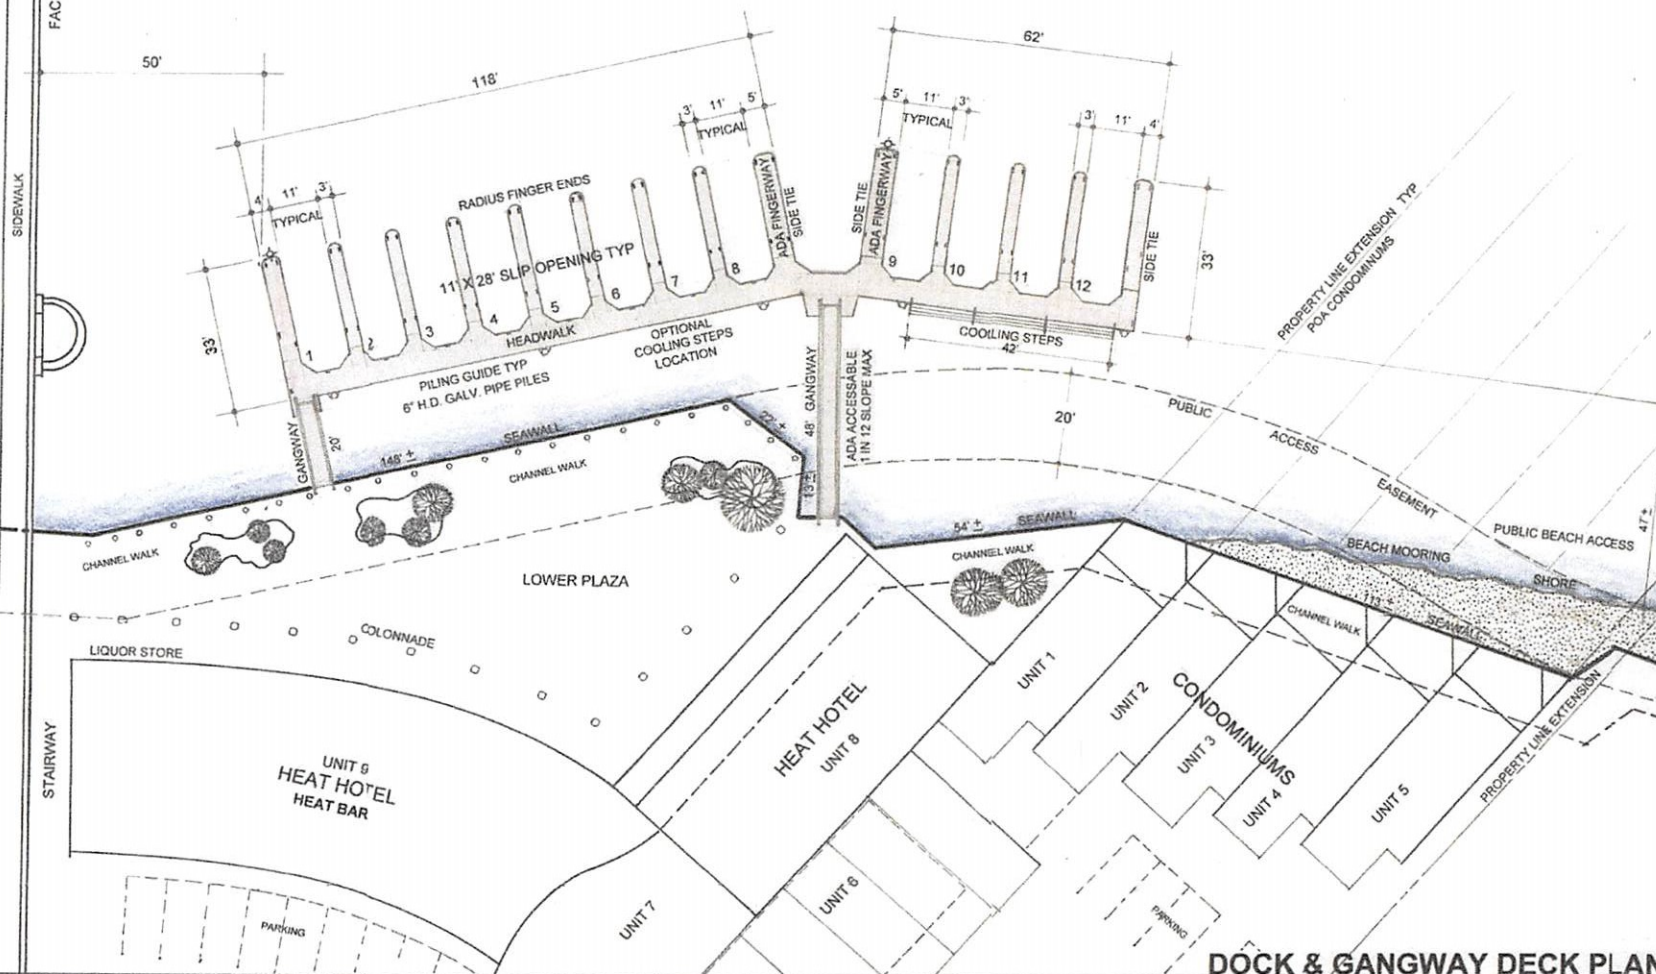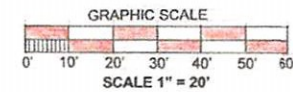

BOAT DOCK & GANGWAY PROJECT		BIG BEAR DOCK & MARINE LLC		REVISIONS	BY
Date	3.27.17	HEAT HOTEL 1420 MCCULLOCH BLVD. LAKE HAVASU CITY, AZ 86403		3.27.17	LHC
Scale	AS SHOWN			10.13.17	LHC
Drawn	LHC				
Job	HEAT HOTEL 20 SLIPS				
Sheet	2 OF 4				
		MANUFACTURING COMPANY PO Box 1621, Big Bear Lakes, CA. 92315 (909) 866-7733			