
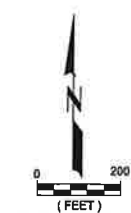


ZONING EXHIBIT

IN THE NW1/4 & NE1/4 SECTION 25, T13N, R20W, G&SRM, LAKE HAVASU CITY, MOHAVE COUNTY, ARIZONA

HAVASU RIVIERA RESORT COMMUNITY

PARCELS 2 AND 3

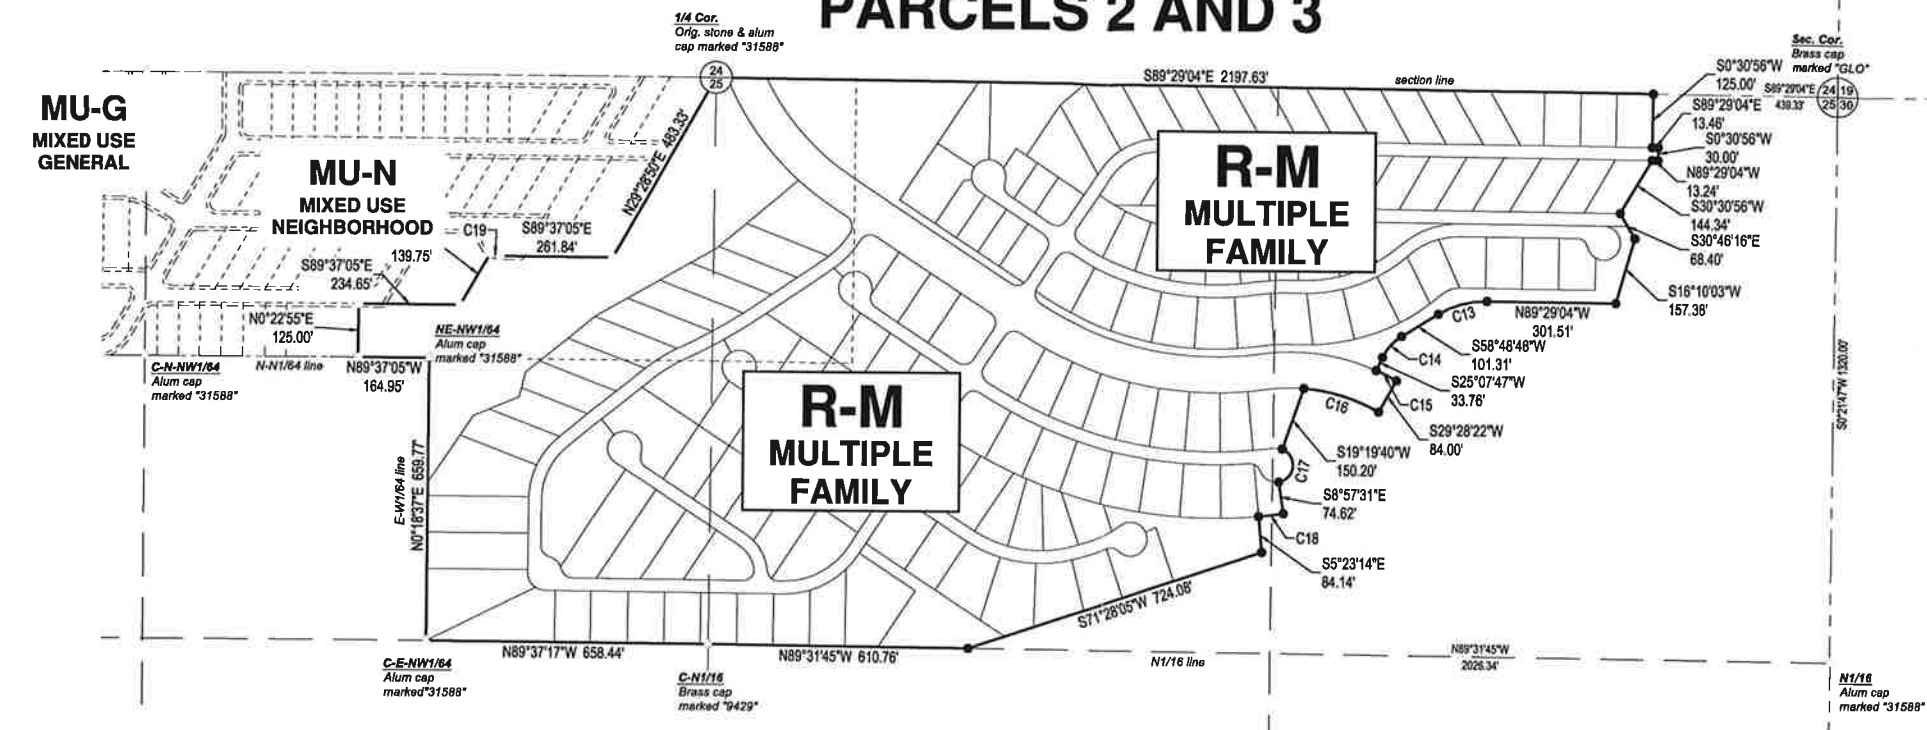

BASIS OF BEARING
BEARINGS FOR THIS PLAT ARE BASED ON
THE LINE BETWEEN BRASS CAPS FOUND
AT THE W-1/64 AND 1/4 CORNERS
COMMON TO SECTIONS 24 AND 25 BEING
S89°39'44"E AS SHOWN HEREON

LEGEND

- SET REBAR W/ CAP MARKED
- ▲ SET REBAR W/ ALUM. CAP MARKED
- FOUND REBAR, NO CAP
- ⊠ CALCULATED POINT, NOTHING FOUND OR SET.
- △ FOUND ALUM. CAP MARKED AS NOTED
- ◇ FOUND BRASS CAP MARKED "9429"